


REMOVE CHIMNEY (FULL HEIGHT) & REMOVE CURBOARD, PROVIDE INFILL WALL & MAKE GOOD WALLS, FLOOR & CEILING.
WALL SPEC TO I.W.3

RELOCATE R.W.P. TO SIDE

FLAT ROOF, FALL FRONT TO REAR

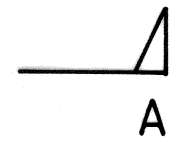

35° PITCHED ROOF.



PROPOSED FIRST FLOOR PLAN.
INTERNAL ALTERATIONS.

142 PENHILL ROAD,
BEXLEY,
DA5 3EH.

Scale: 1:50 @ A3

Date: Jan. 2024

drg.No: 06

Rev.: