



FRONT

GARAGE LINE N° 2/140
(SEPARATE WALL)

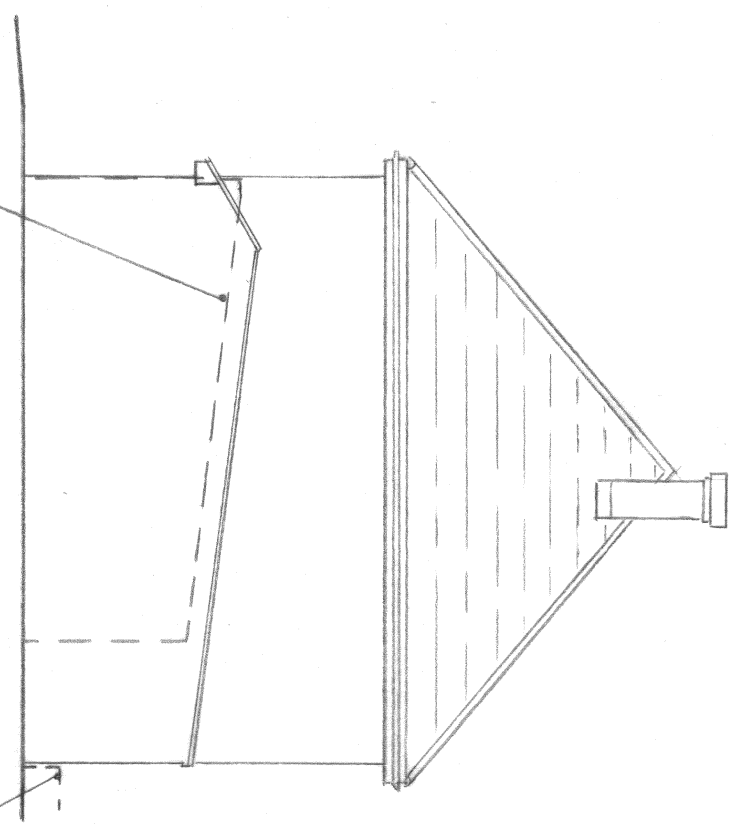


SIDE

STEP UP IN G/L
N° 2/140 GARDEN

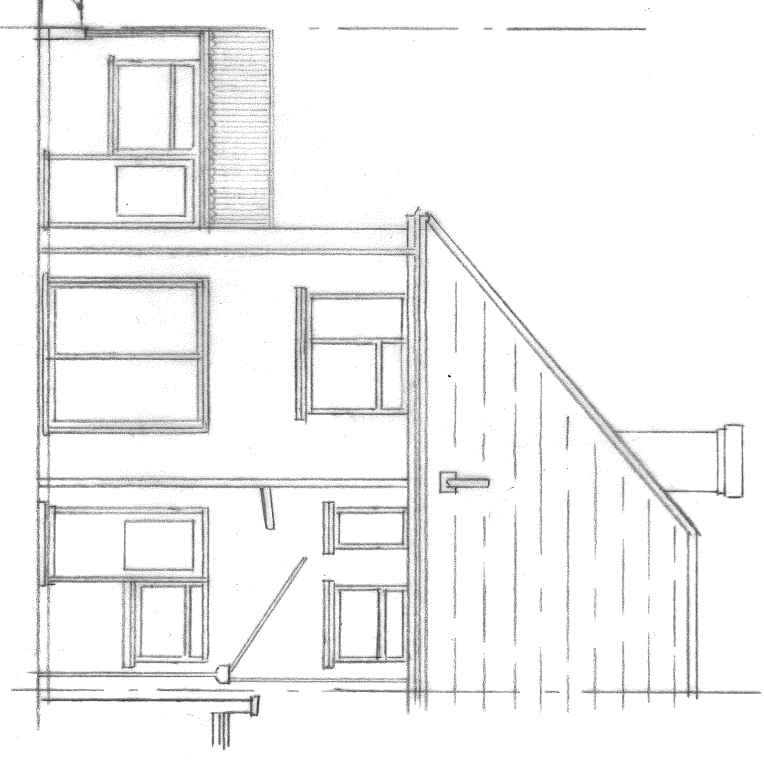

REAR

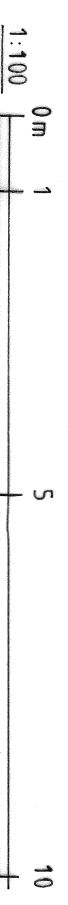

EXISTING ELEVATIONS.

142 PENHILL ROAD,
BEXLEY,
DA5 3EH.

Scale : 1:100 @ A3

Date : Jan ' 2024

drg. N° : 03

Rev. :