


boundry wall to no 272 Lower Road

provide 150 high concrete lintols over in new external wall with 150 min end bearings where pipe passes through surround pipe with pea shingle allow 600mm gap between pipe and new foundation

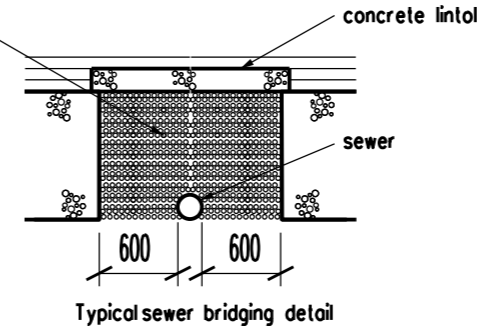

REVISION	DATE
ARCHITECT	
TA ARCHITECTS 11 JOYDENS WOOD ROAD BEXLEY KENT DA5 2HS Tel 07905 130591 ta140256@googlemail.com	
JOB	
PROPOSED GROUND FLOOR REAR EXTENSION AT 272 LOWER ROAD BELEVEDERE DA17 6DY	
DRAWING	
PROPOSED GROUND FLOOR PLAN	
SCALE	DATE
1:50 AT A3	JAN 2024
DRAWING NO.	
SB/03	

