

SYCAMORE ROAD


52

48

The land Benefits from Right of Way to the Access Road

EXISTING SITE BLOCK PLAN

EXISTING SITE BLOCK PLAN

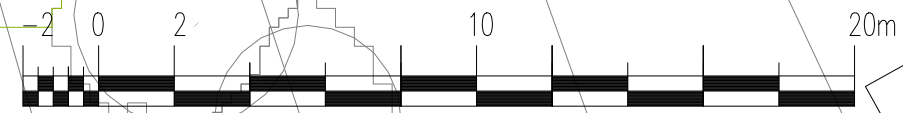

SCALE : 1/200

3.6m

4.4m

2022-04-30
56m²

2022-04-30
86m²

13.7m
80m²
53m
2022-04-30
±3.5m
8.3m

2022-04-30
89m
±3.6m
8.8m
14.3m
168m²

LEYLAND HEDGE
CI INDICATIVE

T5 CHERRY
CI to be pruned

T4 CHERRY
CI to be pruned

2022-04-30
51m
8.5m
±2.7m
12.7m
81m²

T3 Goat willow
CI

120m²

T1 Hornbe
BI

59m

15.9m

T2 Magnolia
U

2022-04-30
35m
±2.3m
10.4m
13.4m x 3
45m²

2022-04-30
39m
±2.6m
12.1m
14.6m
57m²

General Notes

No.	Revision/Issue	Date

No.	Revision/Issue	Date

Firm Name and Address
Hp Design Studio
 Architectural Design
 146 Essex Road, London E10 6BS
 purplehouse16@gmail.com
 M: 07956883273

Project Name and Address
PROPOSED DEVELOPMENT FOR 2 X 4-BEDROOM HOUSE AT 50 SYCAMORE ROAD, SIDCUP KENT DA15 8PL

Sheet Title
EXISTING SITE BLOCK PLAN

Client
SCA-02A

Date
 Nov. 2023
 Scale
 1:200 @A-3 sheet