



## Notes


- ALL DIMENSIONS ARE IN MILLIMETRES AND LEVELS IN METRES.
- THIS DRAWING TO BE READ IN CONJUNCTION WITH RELEVANT ARCHITECT'S AND ENGINEER'S DRAWINGS AND SPECIFICATIONS.

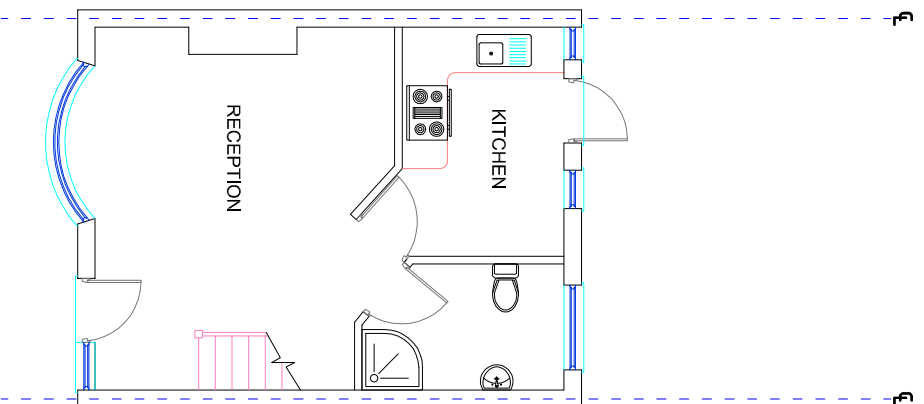


EXISTING GROUND FLOOR PLAN

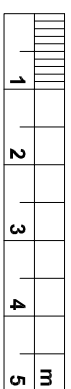


- HEAT DETECTOR WITH SOUNDER
- SMOKE DETECTOR WITH BATTERY BACK UP

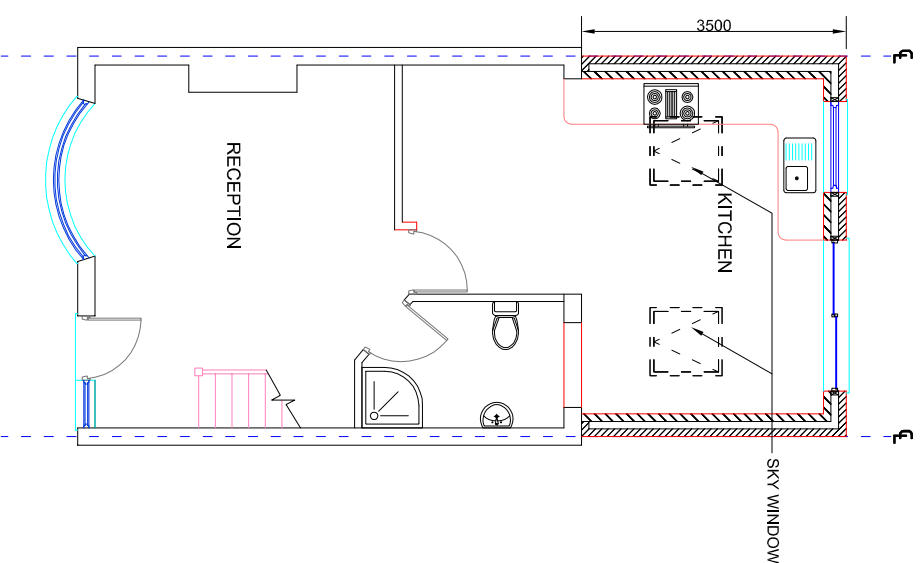

PROPOSED GROUND FLOOR PLAN

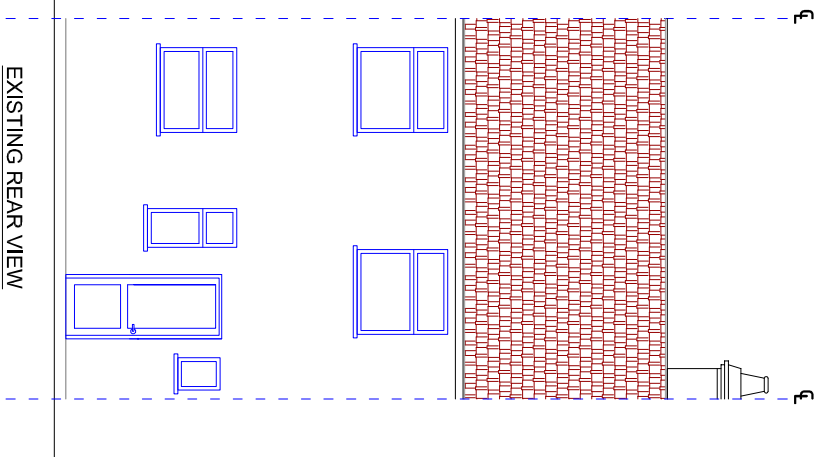

EXISTING REAR VIEW

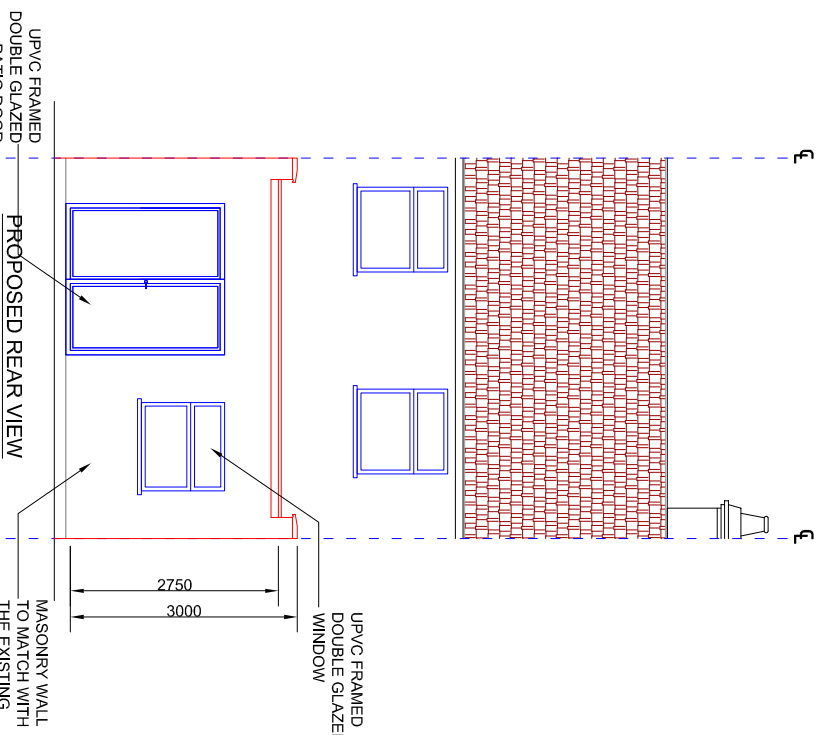

PROPOSED REAR VIEW

Title: GROUND FLOOR PLAN & REAR ELEVATION

Project: SINGLE STOREY REAR EXTENSION

Address: 115 YORKLAND AVENUE, WELLING, DA16 2LQ  
LONDON, SE17 8PP

Client: MRS S ADHIKARI

Rev.	Date	By	Details of Revision
P1	09.02.2024	ST	

**DESIGN TEAM**  
8 FARM VALE, BEXLEY, DA5 1NJ  
ARCHITECTURAL/CIVIL & STRUCTURAL ENGINEERS



Status: PLANNING

Drawn by	A3@Scales 1:100		
Date	Eng.	Chk.	App'd.
FEB 2024			
File Ref.			

Drawing No.

01/DT/2/2024

Sheet No.

1