



FIRST FLOOR PLAN

16 300

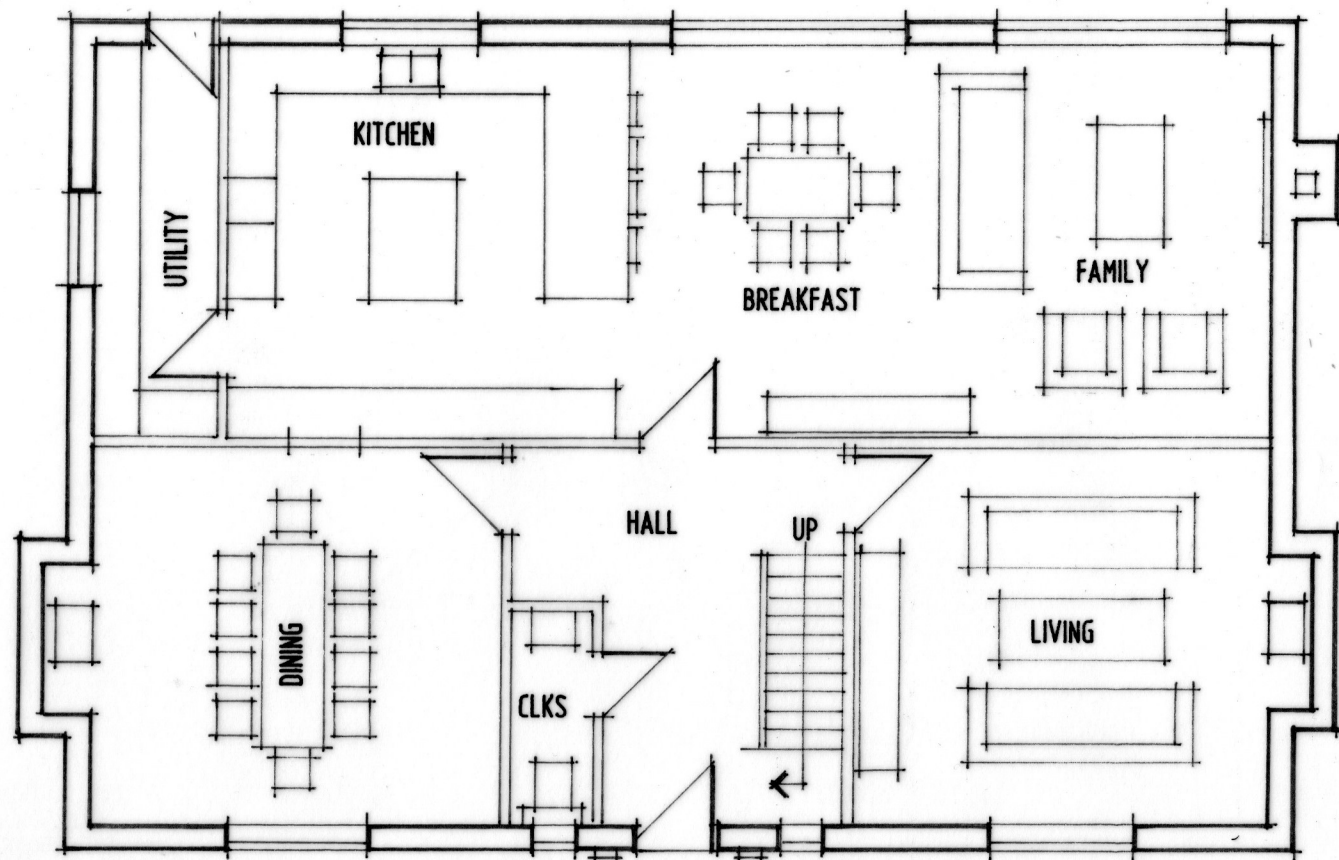

11 000

GROUND FLOOR PLAN

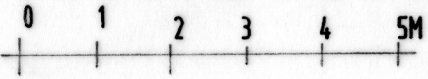

SCALE AT A3 DRAWING SIZE
1 : 100

PROPOSED REPLACEMENT DWELLING AND GARAGE
8 STATION ROAD, ELMESTHORPE LE9 7SG