


FIRST FLOOR PLAN AS PROPOSED

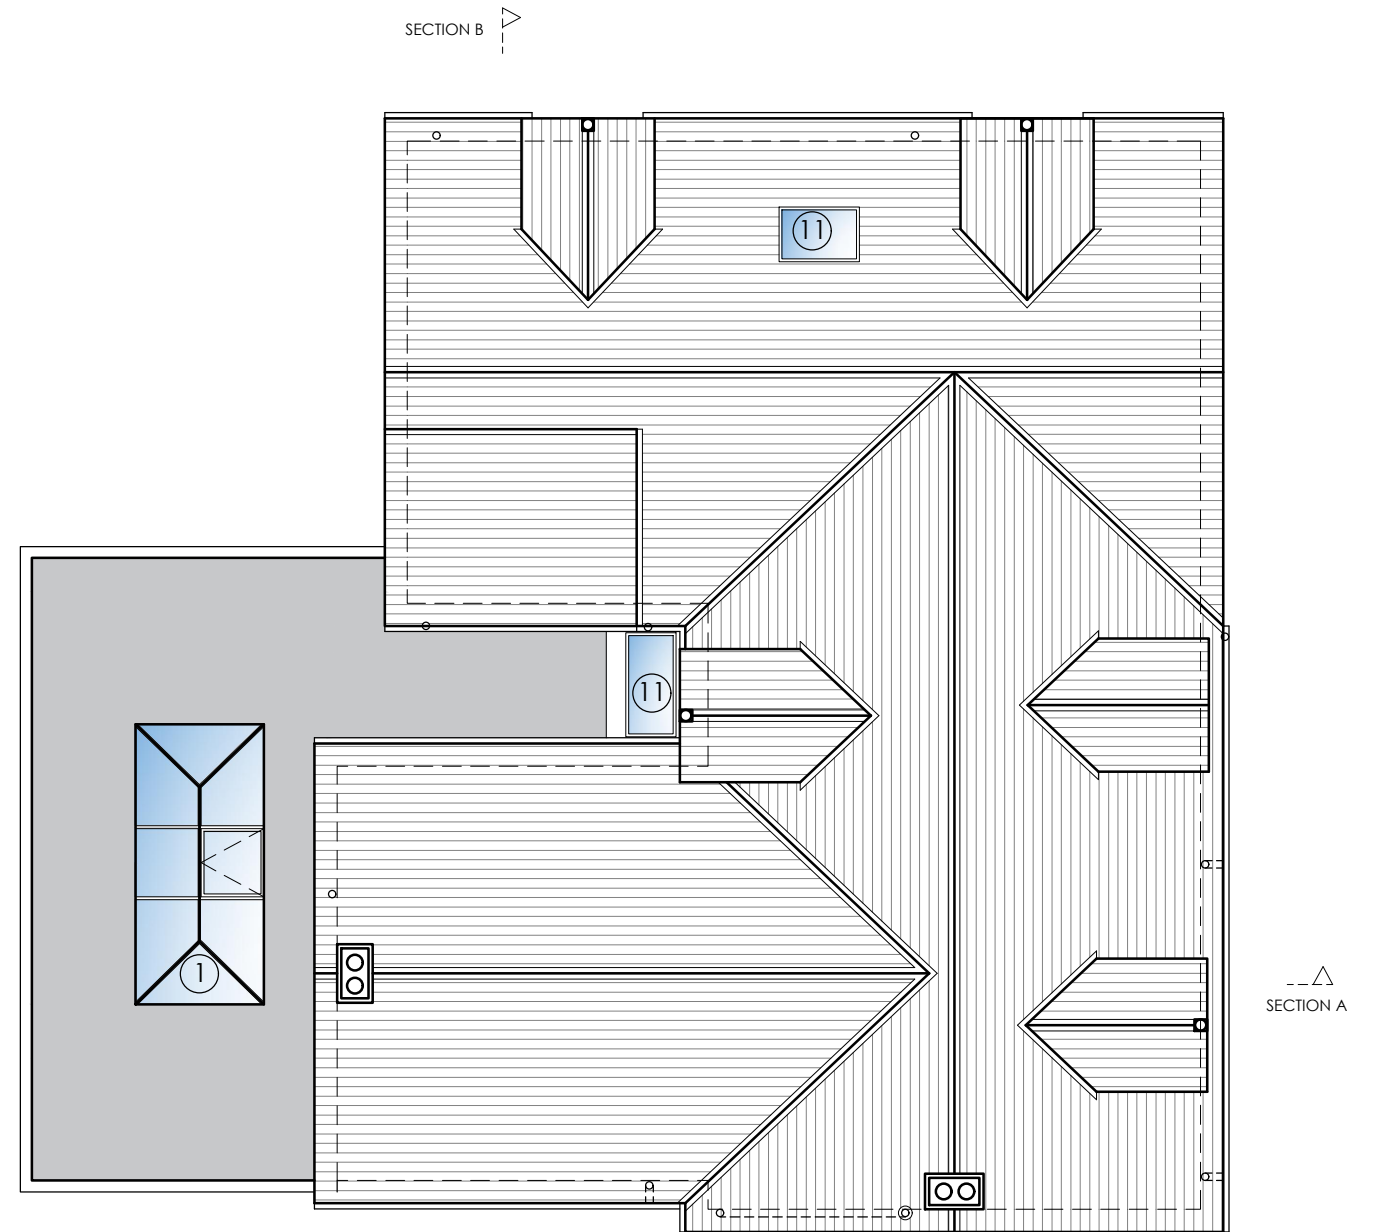


ROOF PLAN AS PROPOSED

PROPOSALS KEY

- ① NEW CUPOLA ROOFLIGHT
- ② NEW ALUMINIUM BI-FOLD DOORS
- ③ WALL REMOVED
- ④ NEW OPENING
- ⑤ NEW GRAVEL DRIVEWAY
- ⑥ NEW HARDSTANDING PATIO
- ⑦ WINDOW DROPPED TO DOOR
- ⑧ WINDOW RE-USED FROM EXISTING WC
- ⑨ NEW SHOWER ROOM
- ⑩ ENLARGE VESTIBULE
- ⑪ NEW VELUX

KEY

- EXISTING
- PROPOSED

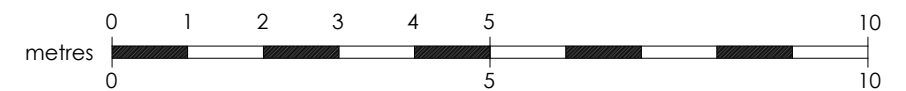

Glasgow: Clyde Way House, 813 South Street, G14 0BX Edinburgh: 38 Bridge Road, Colinton, EH13 0LQ		t: 0141 438 0062 t: 0131 600 0668	e: mail@karenparryarchitect.com	<b>karen parry architects LTD</b>	
location	77 MAIN STREET		drawing title FIRST FLOOR + ROOF AS PROPOSED		
client	FRANCES COOPER		date	scale	drawing no.
project	EXTENSION AND ALTERATIONS		22/11/23	1:100 @ A3	10