



PLANNING

0 SCALE BAR (1:100 @ A1) 5m

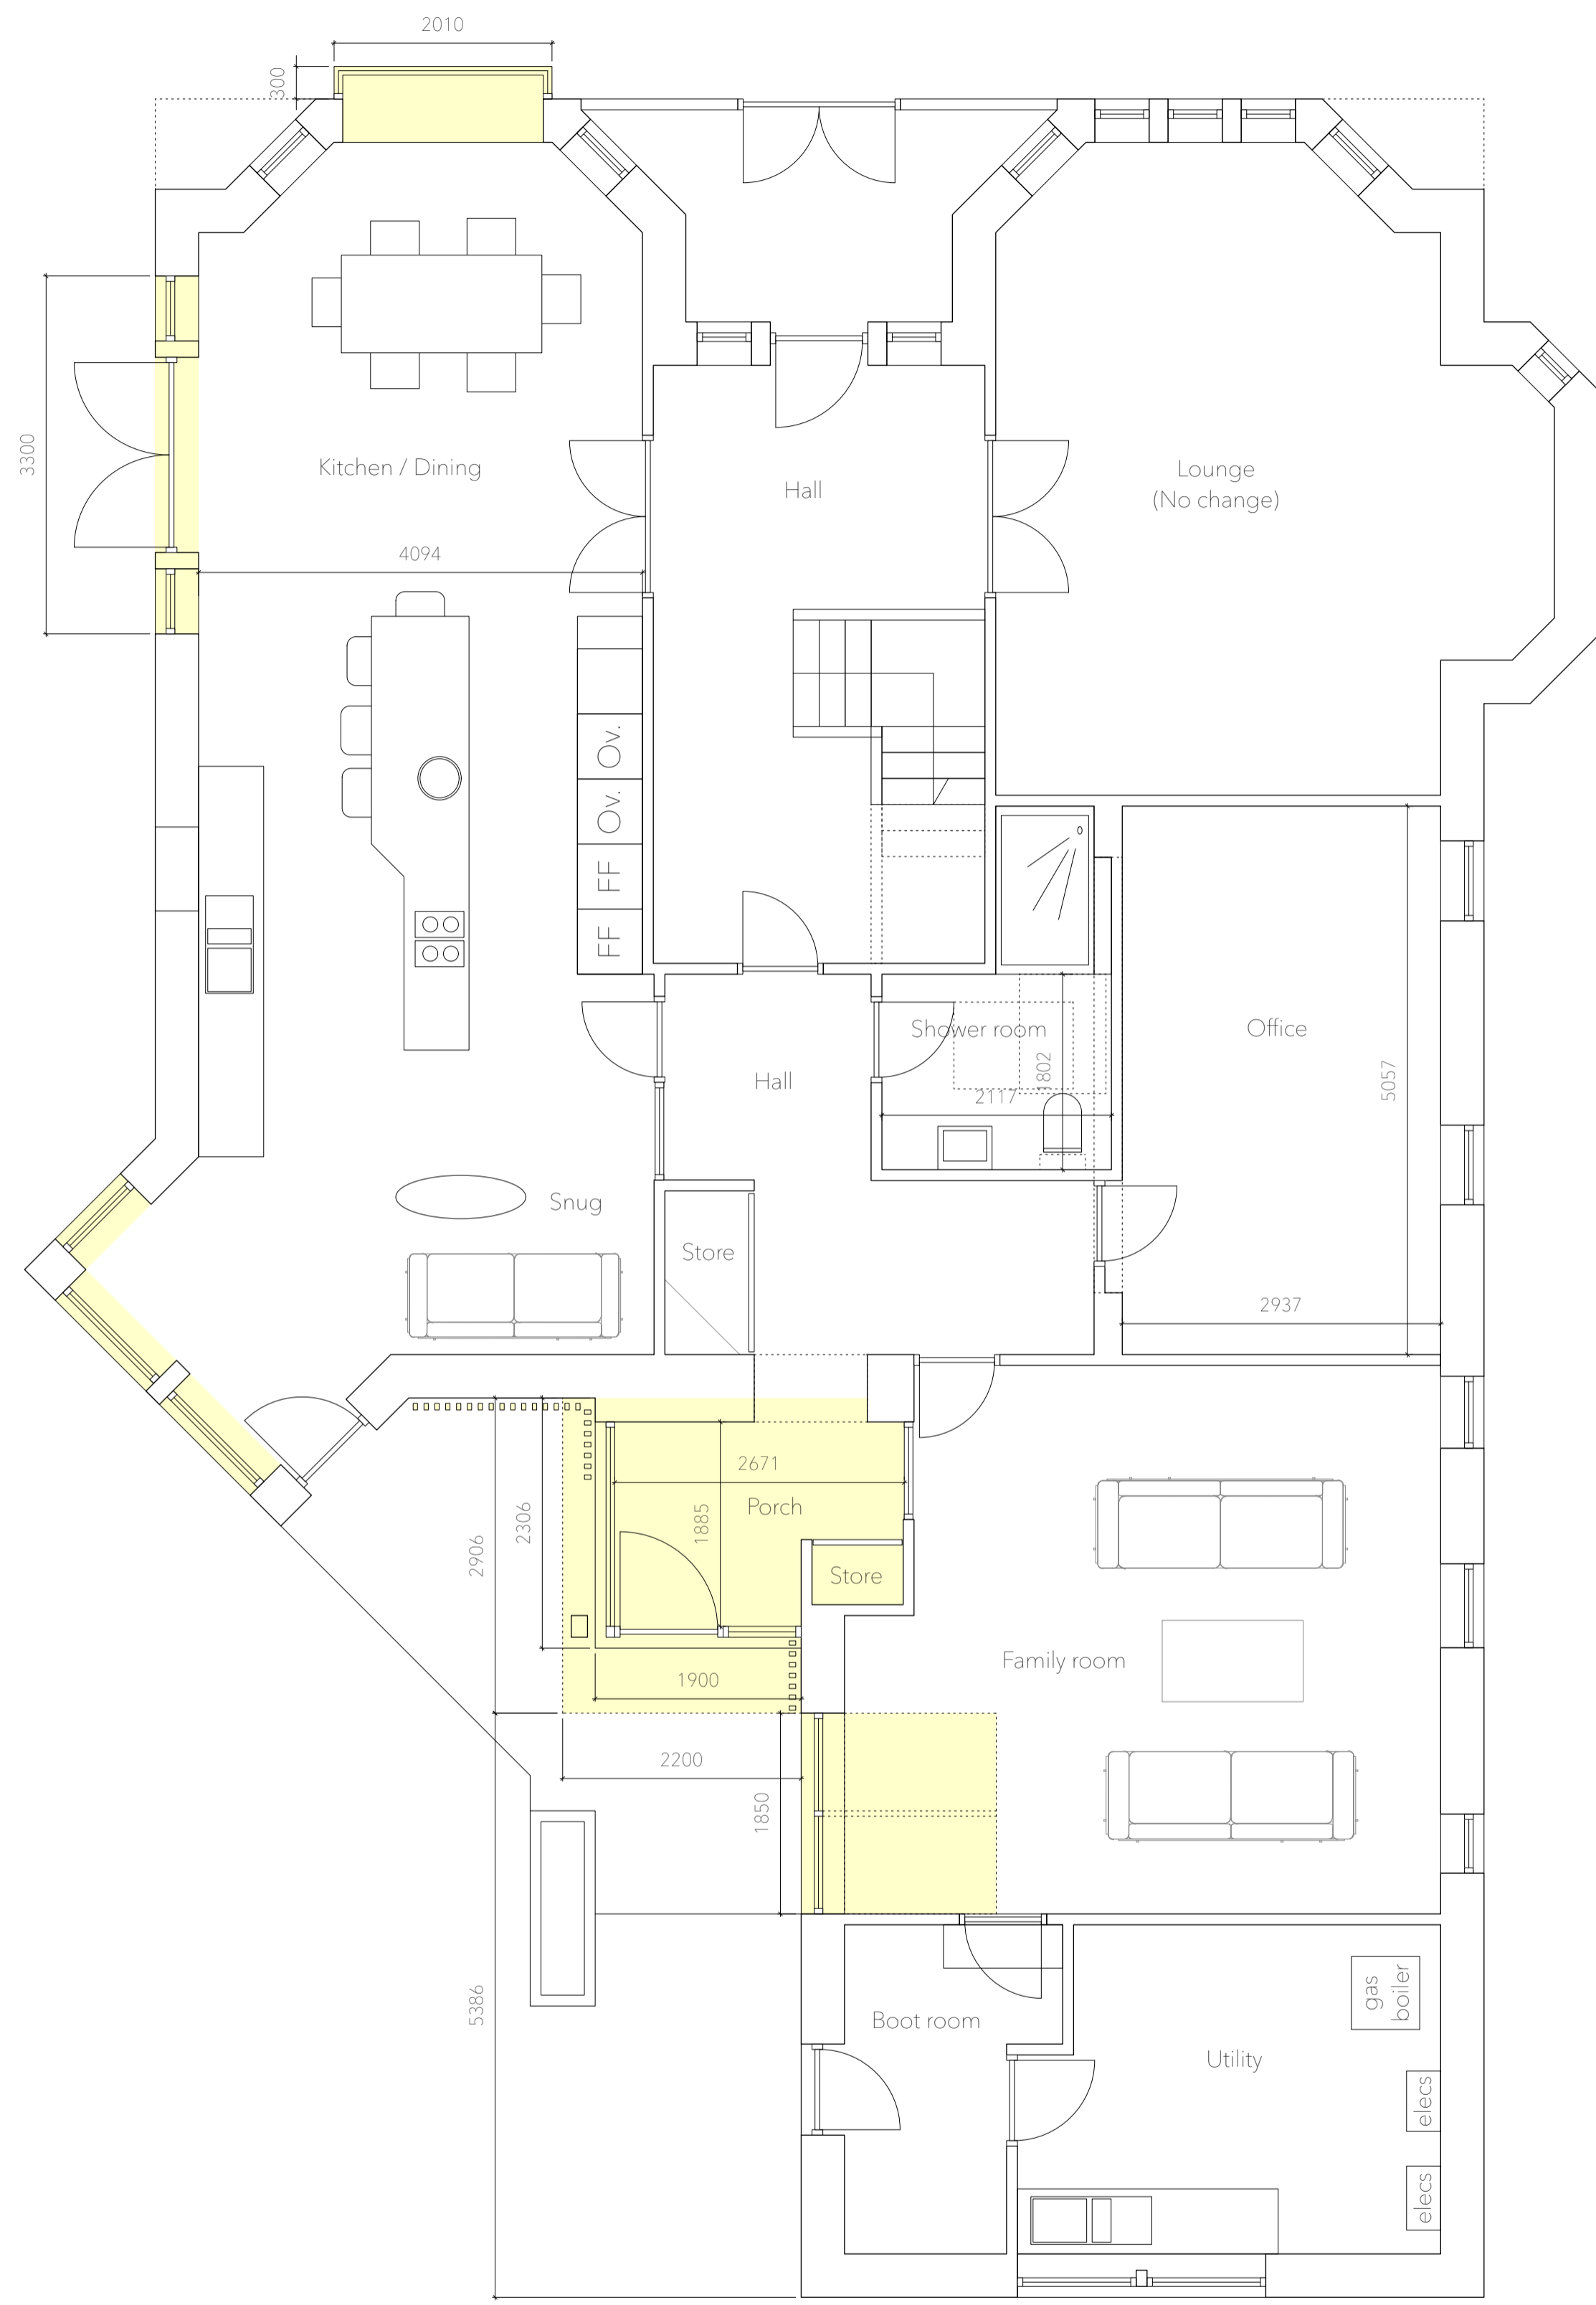

Proposed Ground floor plan - @ 1:100
 YELLOW DENOTES NEW AREAS

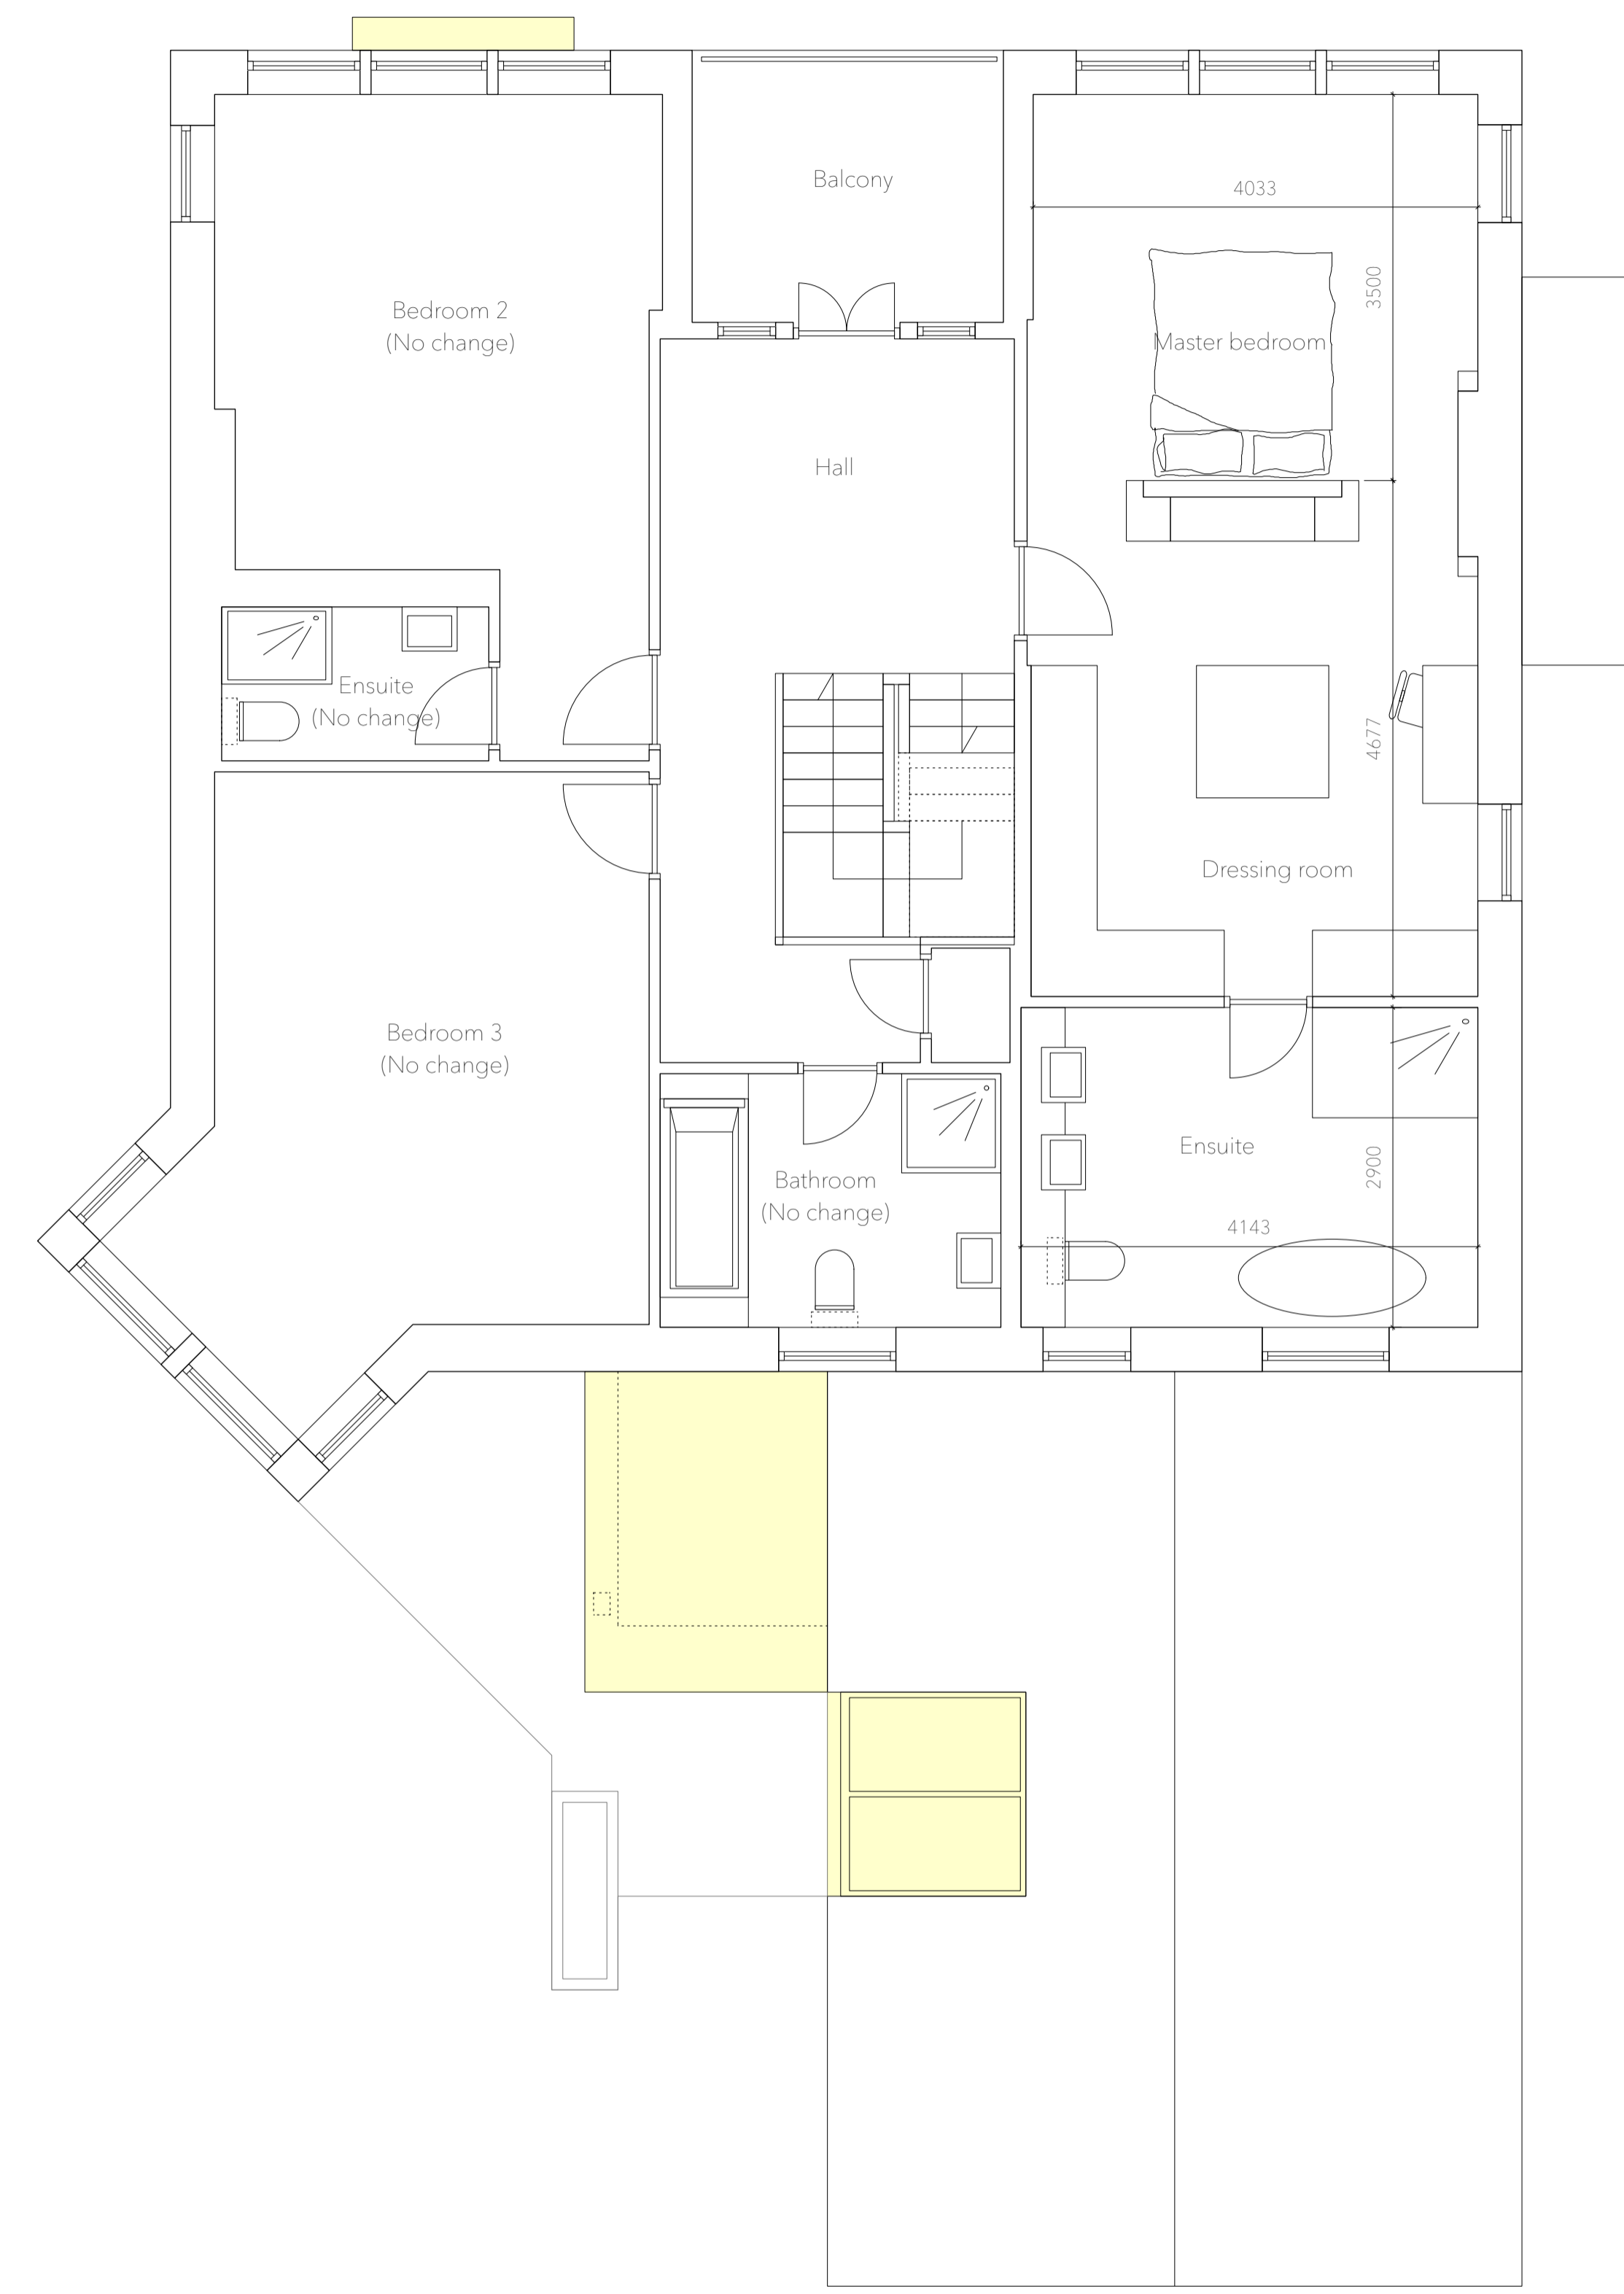

Proposed First floor plan - @ 1:100
 YELLOW DENOTES NEW AREAS
 0 SCALE BAR (1:50 @ A1) 5m

REVISIONS

Number	Description