




This drawing is produced for Planning purposes only. Do not scale from this drawing for any other purpose. Figured Dimensions given in millimeters. All dimensions are to be checked on site by the Contractor. Any discrepancies to be reported to the Architect immediately. All drawings are the copyright of quinn studio ltd.

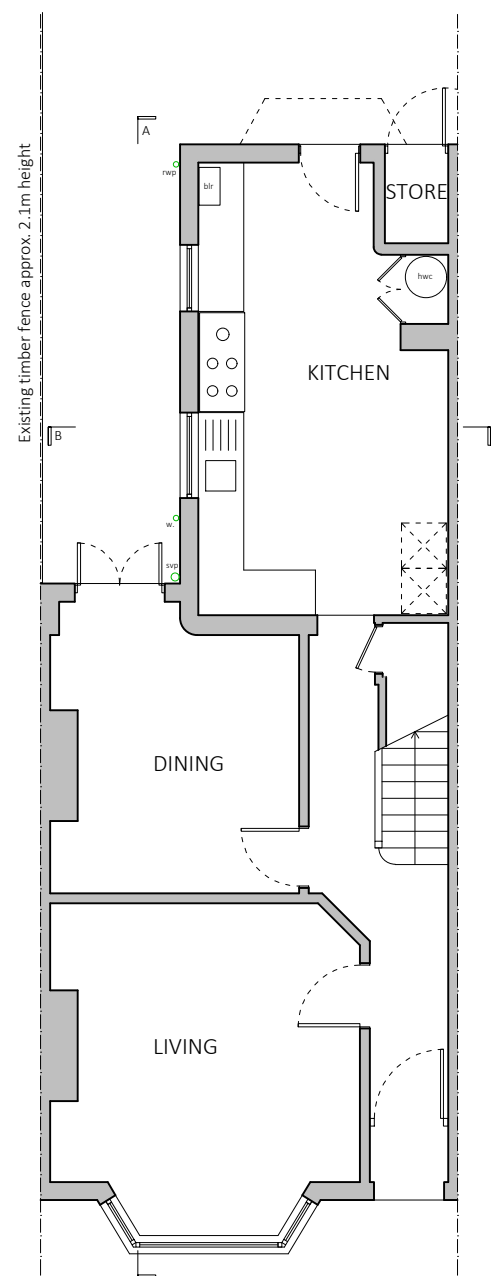

01 - Existing Ground Floor Plan
1:100 @ a3

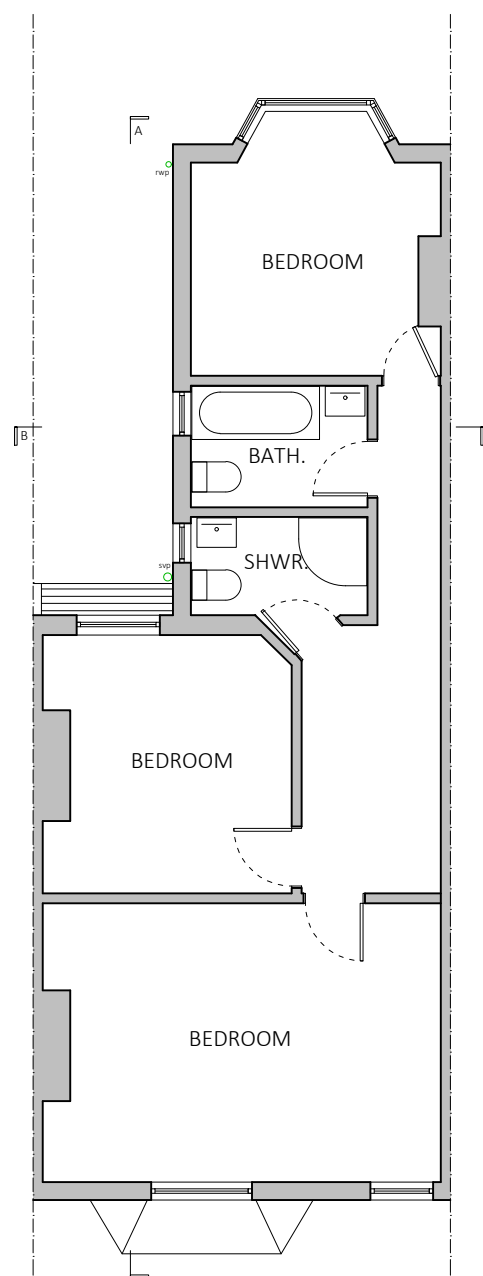

02 - Existing First Floor Plan
1:100 @ a3

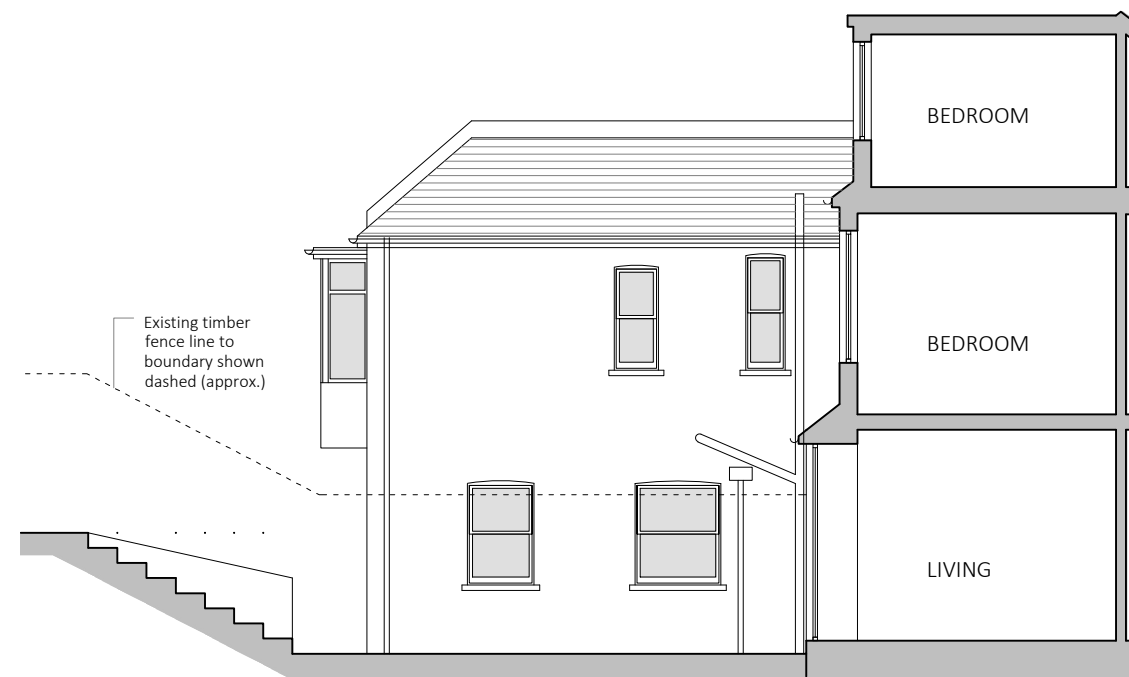


03 - Existing Section A
1:100 @ a3



04 - Existing Rear Elevation
1:100 @ a3



05 - Existing Section B
1:100 @ a3

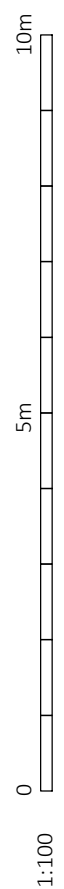

Rev	Date	Comment
PLANNING		
project 36 Boyne Road SE13 5AW		
drawing Existing Drawings		
drg. no	P-03	rev -
scale	1:100@a3	date 06.02.24

quinn studio
architecture + design

The Creighton Centre - 378 Lillie Rd.
London - SW6 7PH

email john@quinnstudio.co.uk
phone (+44) 0755 2441018
web www.quinnstudio.co.uk

