


1. This drawing is the copyright of Hampshire Design Consultancy Ltd. and may not be reproduced without licence.  
 2. The Contractor shall not scale off this drawing for construction purposes, only figured dimensions shall be worked from.  
 3. All dimensions and levels are to be checked on site by the Contractor before the commencement of any work and any discrepancies reported to the Architect.  
 4. No responsibility can be accepted for errors arising on site due to unauthorised variations from the Architects drawings.


Revision \_\_\_\_\_

**Notes**

1. Window to be non opening below 1.7m above the FFL.
2. Proposed new roof profile.
3. All proposed roof lights to comply with the SDNP Dark Skies Policy statement.

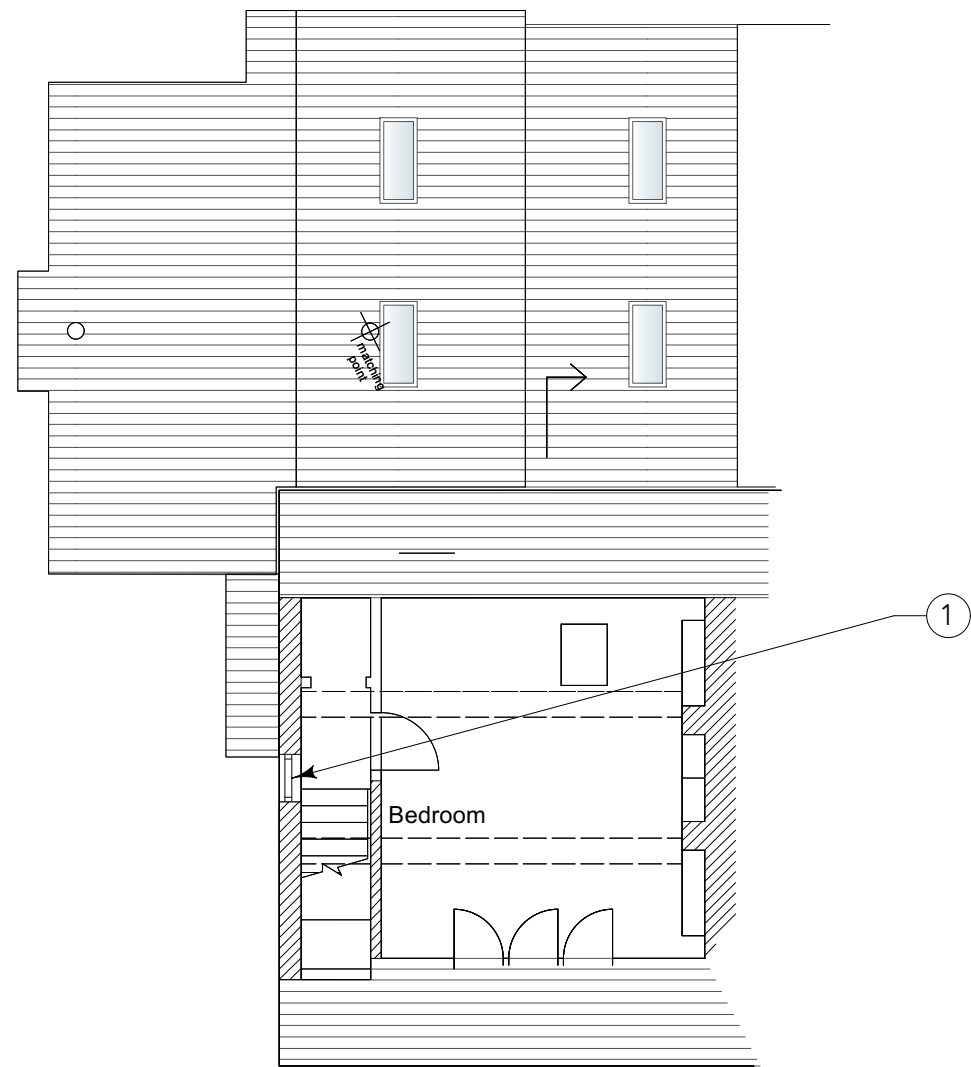

**SECOND FLOOR PLAN**  
= 18.36 sqm

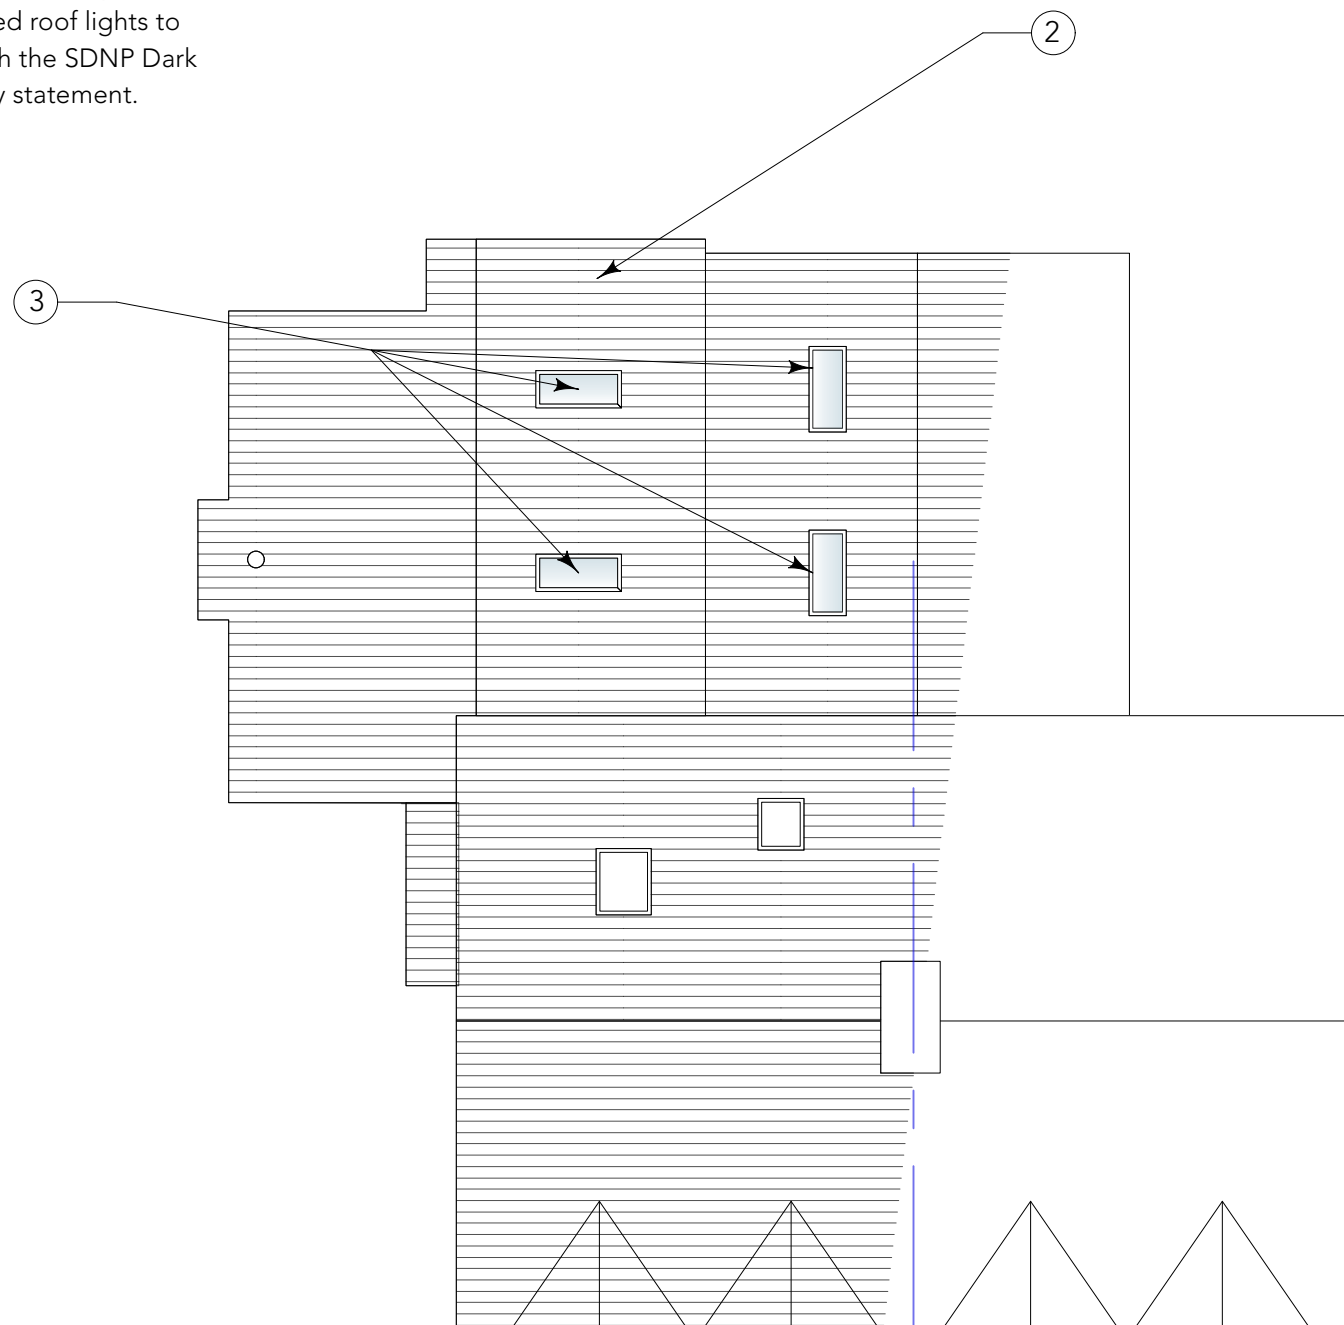

**PROPOSED ROOF PLAN**



clients details  
 Mr & Mrs A. Harvey  
 site details  
 Kingsley,  
 Rake Road, Liss.  
 Hampshire. GU33 7HB.  
 drawing reference



**PROPOSED SECOND & ROOF PLAN**

created by drawing No  
 HDC Ltd 288/DP/006  
 scale: stage:  
 1:100@A3 planning

Revision date  
 Jan 24

