





Front (South) Elevation Existing

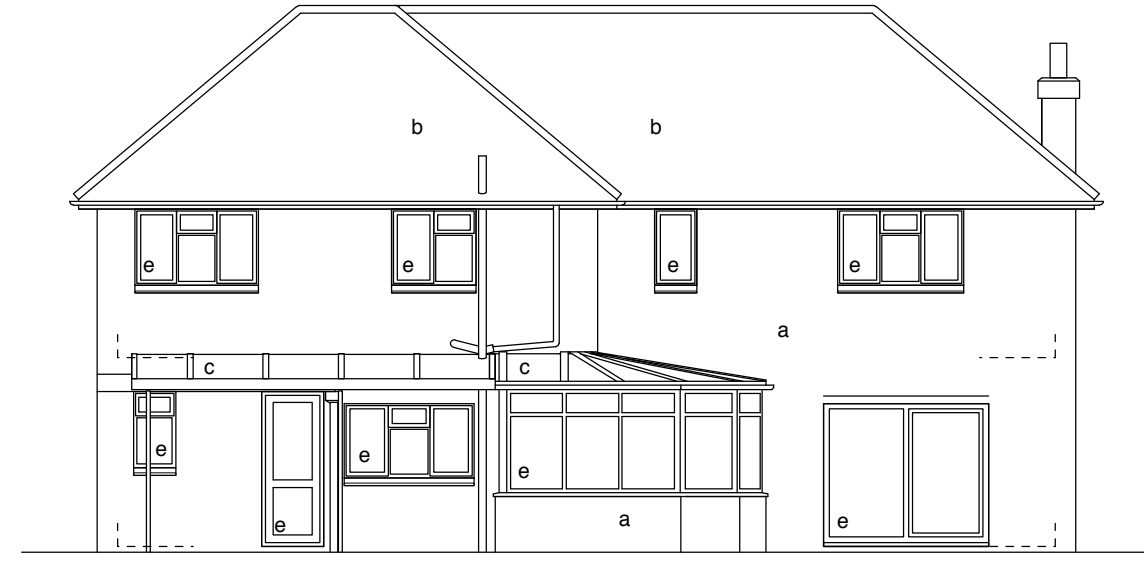


Rear (North) Elevation Existing

Revision: - xx.xx.xx -

- Key to materials**
- a Brick
  - b Plain clay roof tile
  - c Polycarbonate roofing sheet
  - d Timber window / door
  - e uPVC window / door
  - f Metal garage door
  - g Oak framing

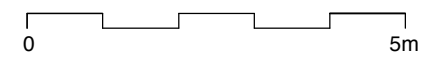

- All drawings are copyright  
 - Report all discrepancies to Architect  
 - Do not scale drawings for construction purposes  
 - All dimensions to be checked on site

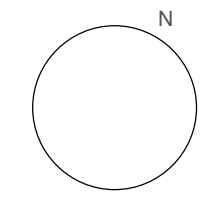

Project	5 Buckmore Avenue		
Title	Elevations 1 - Existing		
Scale	1:100 @A3	Date	Jan 2024
		Drawn	MT
Job No	2463	Dwg No	PL102
		Rev	-