



Side (East) Elevation **Proposed**

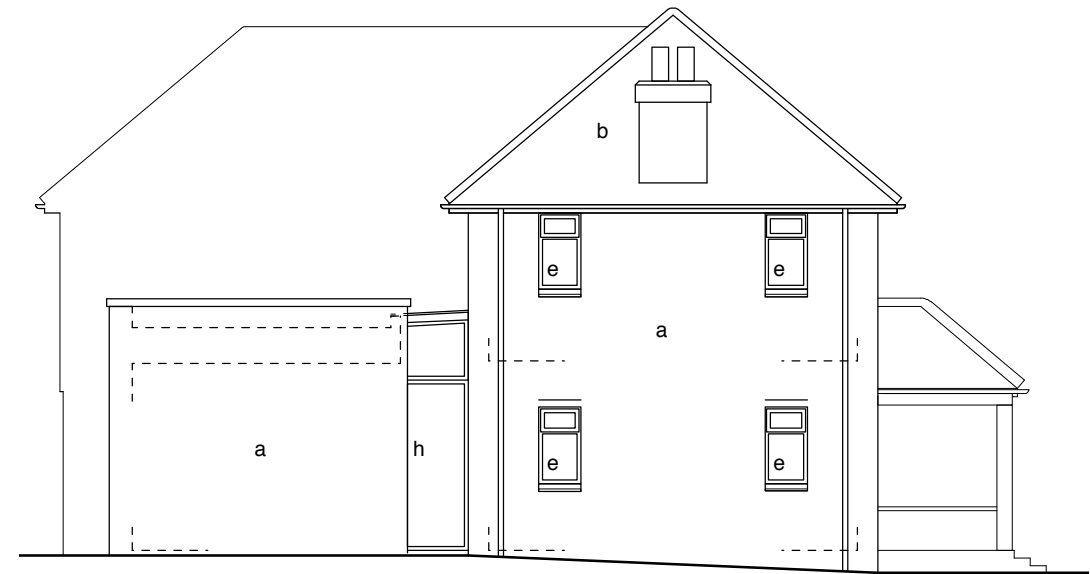

Side (West) Elevation **Proposed**

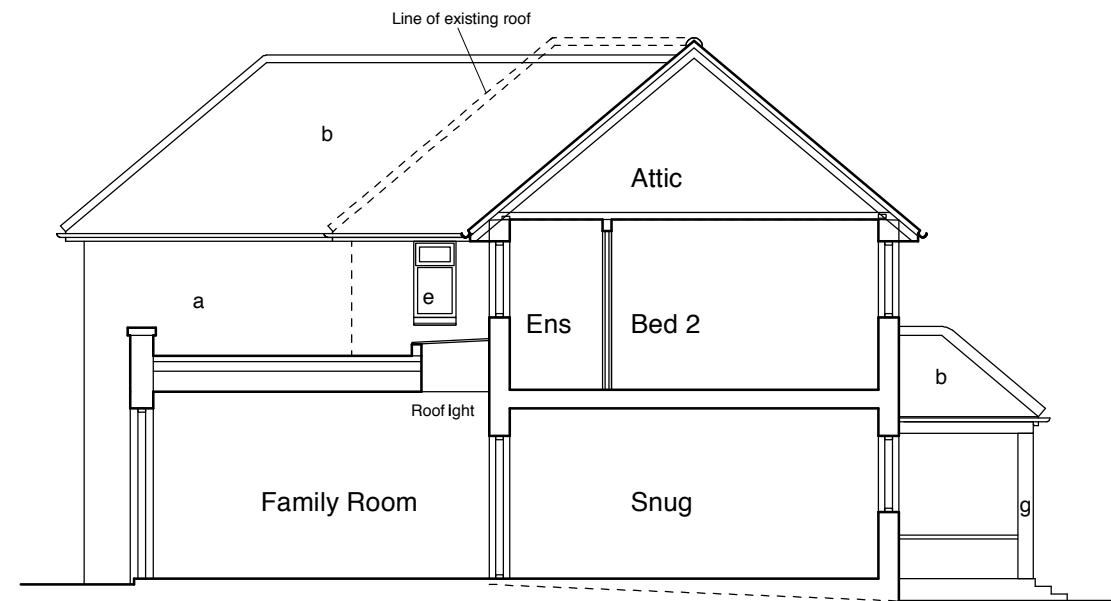


Section AA **Proposed**

Revision: - xx.xx.xx -


Key to materials

- a Brick
- b Plain clay roof tile
- c Polycarbonate roofing sheet
- d Timber window / door
- e uPVC window / door
- f Metal garage door
- g Oak framing

- h Powdercoated metal window / door
- i Powdercoated metal sliding / folding doors

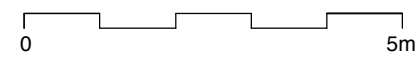

- All drawings are copyright
 - Report all discrepancies to Architect
 - Do not scale drawings for construction purposes
 - All dimensions to be checked on site

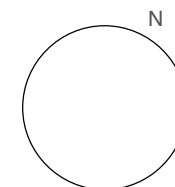

Project	5 Buckmore Avenue		
Title	Elevations 2 - Proposed		
Scale	1:100 @A3	Date	Jan 2024
Job No	2463	Drawn	MT
	Dwg No	PL113	Rev -