



Side (East) Elevation **Existing**

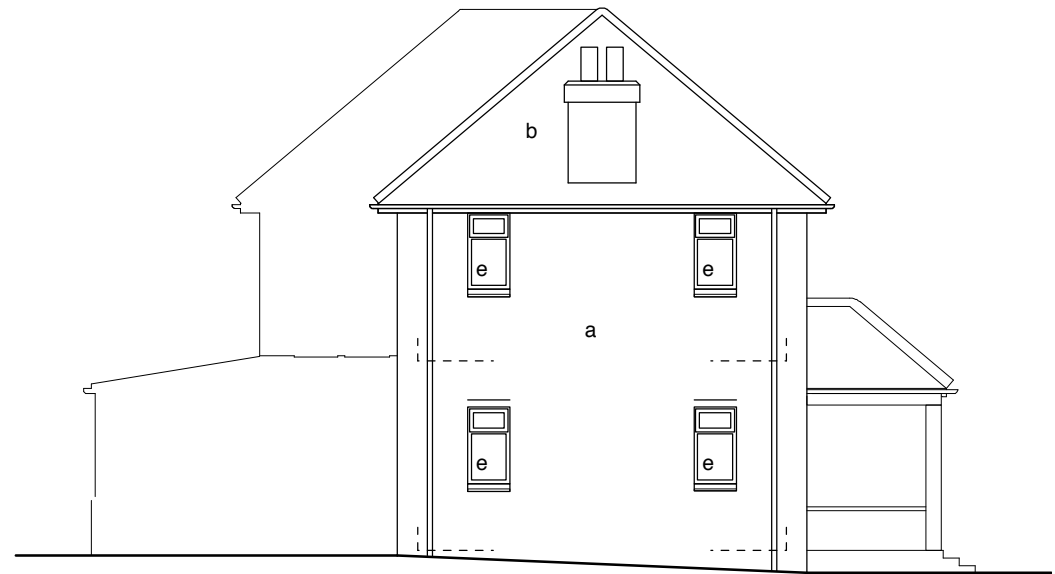


Side (West) Elevation **Existing**

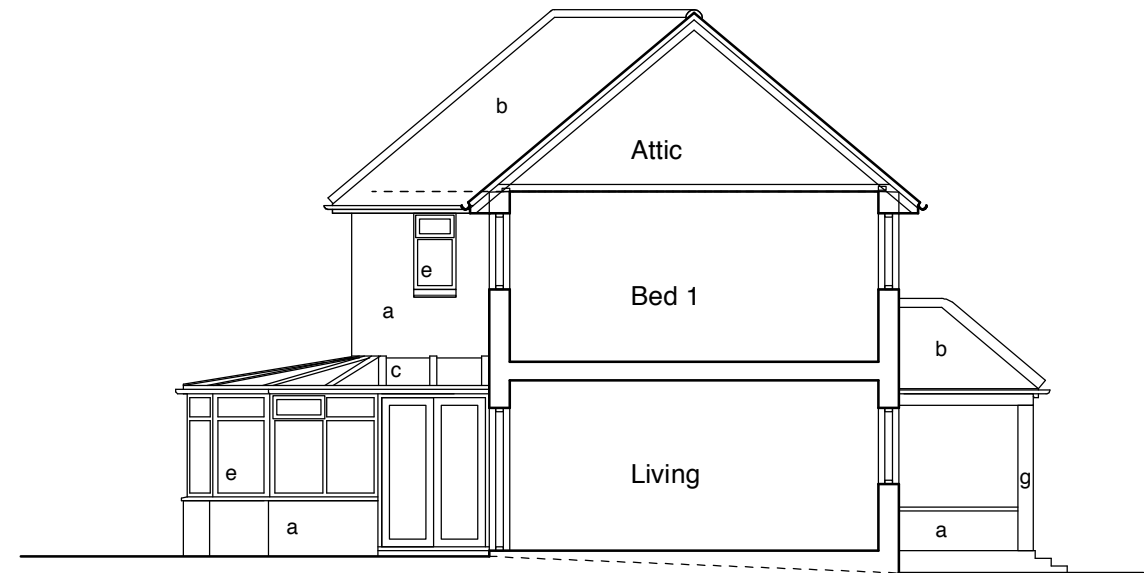


Section AA **Existing**

Revision: - xx.xx.xx -

- Key to materials**
- a Brick
 - b Plain clay roof tile
 - c Polycarbonate roofing sheet
 - d Timber window / door
 - e uPVC window / door
 - f Metal garage door
 - g Oak framing

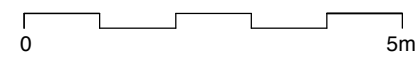

- All drawings are copyright
 - Report all discrepancies to Architect
 - Do not scale drawings for construction purposes
 - All dimensions to be checked on site

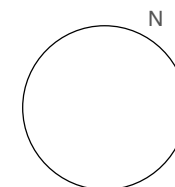

Project	5 Buckmore Avenue		
Title	Elevations 2 - Existing		
Scale	1:100 @A3	Date	Jan 2024
		Drawn	MT
Job No	2463	Dwg No	PL103
		Rev	-