


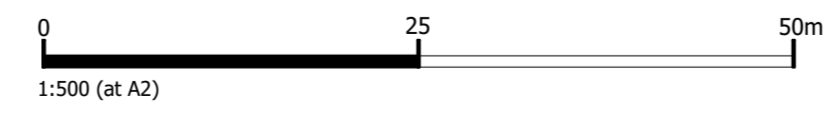

Proposed Site Layout 1:500

REV	DESCRIPTION	DATE	AUTHOR	CHK'D	NOTES
-	-	-	-	-	-



All dimensions are subject to site survey and site verification. Do not scale from this drawing.

PROJECT
Proposed Replacement Stables |
Seagrave Stables, Bishops Waltham

CLIENT
Mr & Mrs Mc Ewan

DRAWING
PROPOSED SITE LAYOUT

JOB NO.
593

SCALE @ A2
1:500

DATE
09/02/2024

DRAWING NO.
101

AUTHOR/CHK'D
CW/

REVISION
-