


**KEY**

- Planning Boundary
- Asset Owners Other Property
- Existing Boundary Fence/Wall
- Heras Fencing
- Demarcation (cone and barrier)

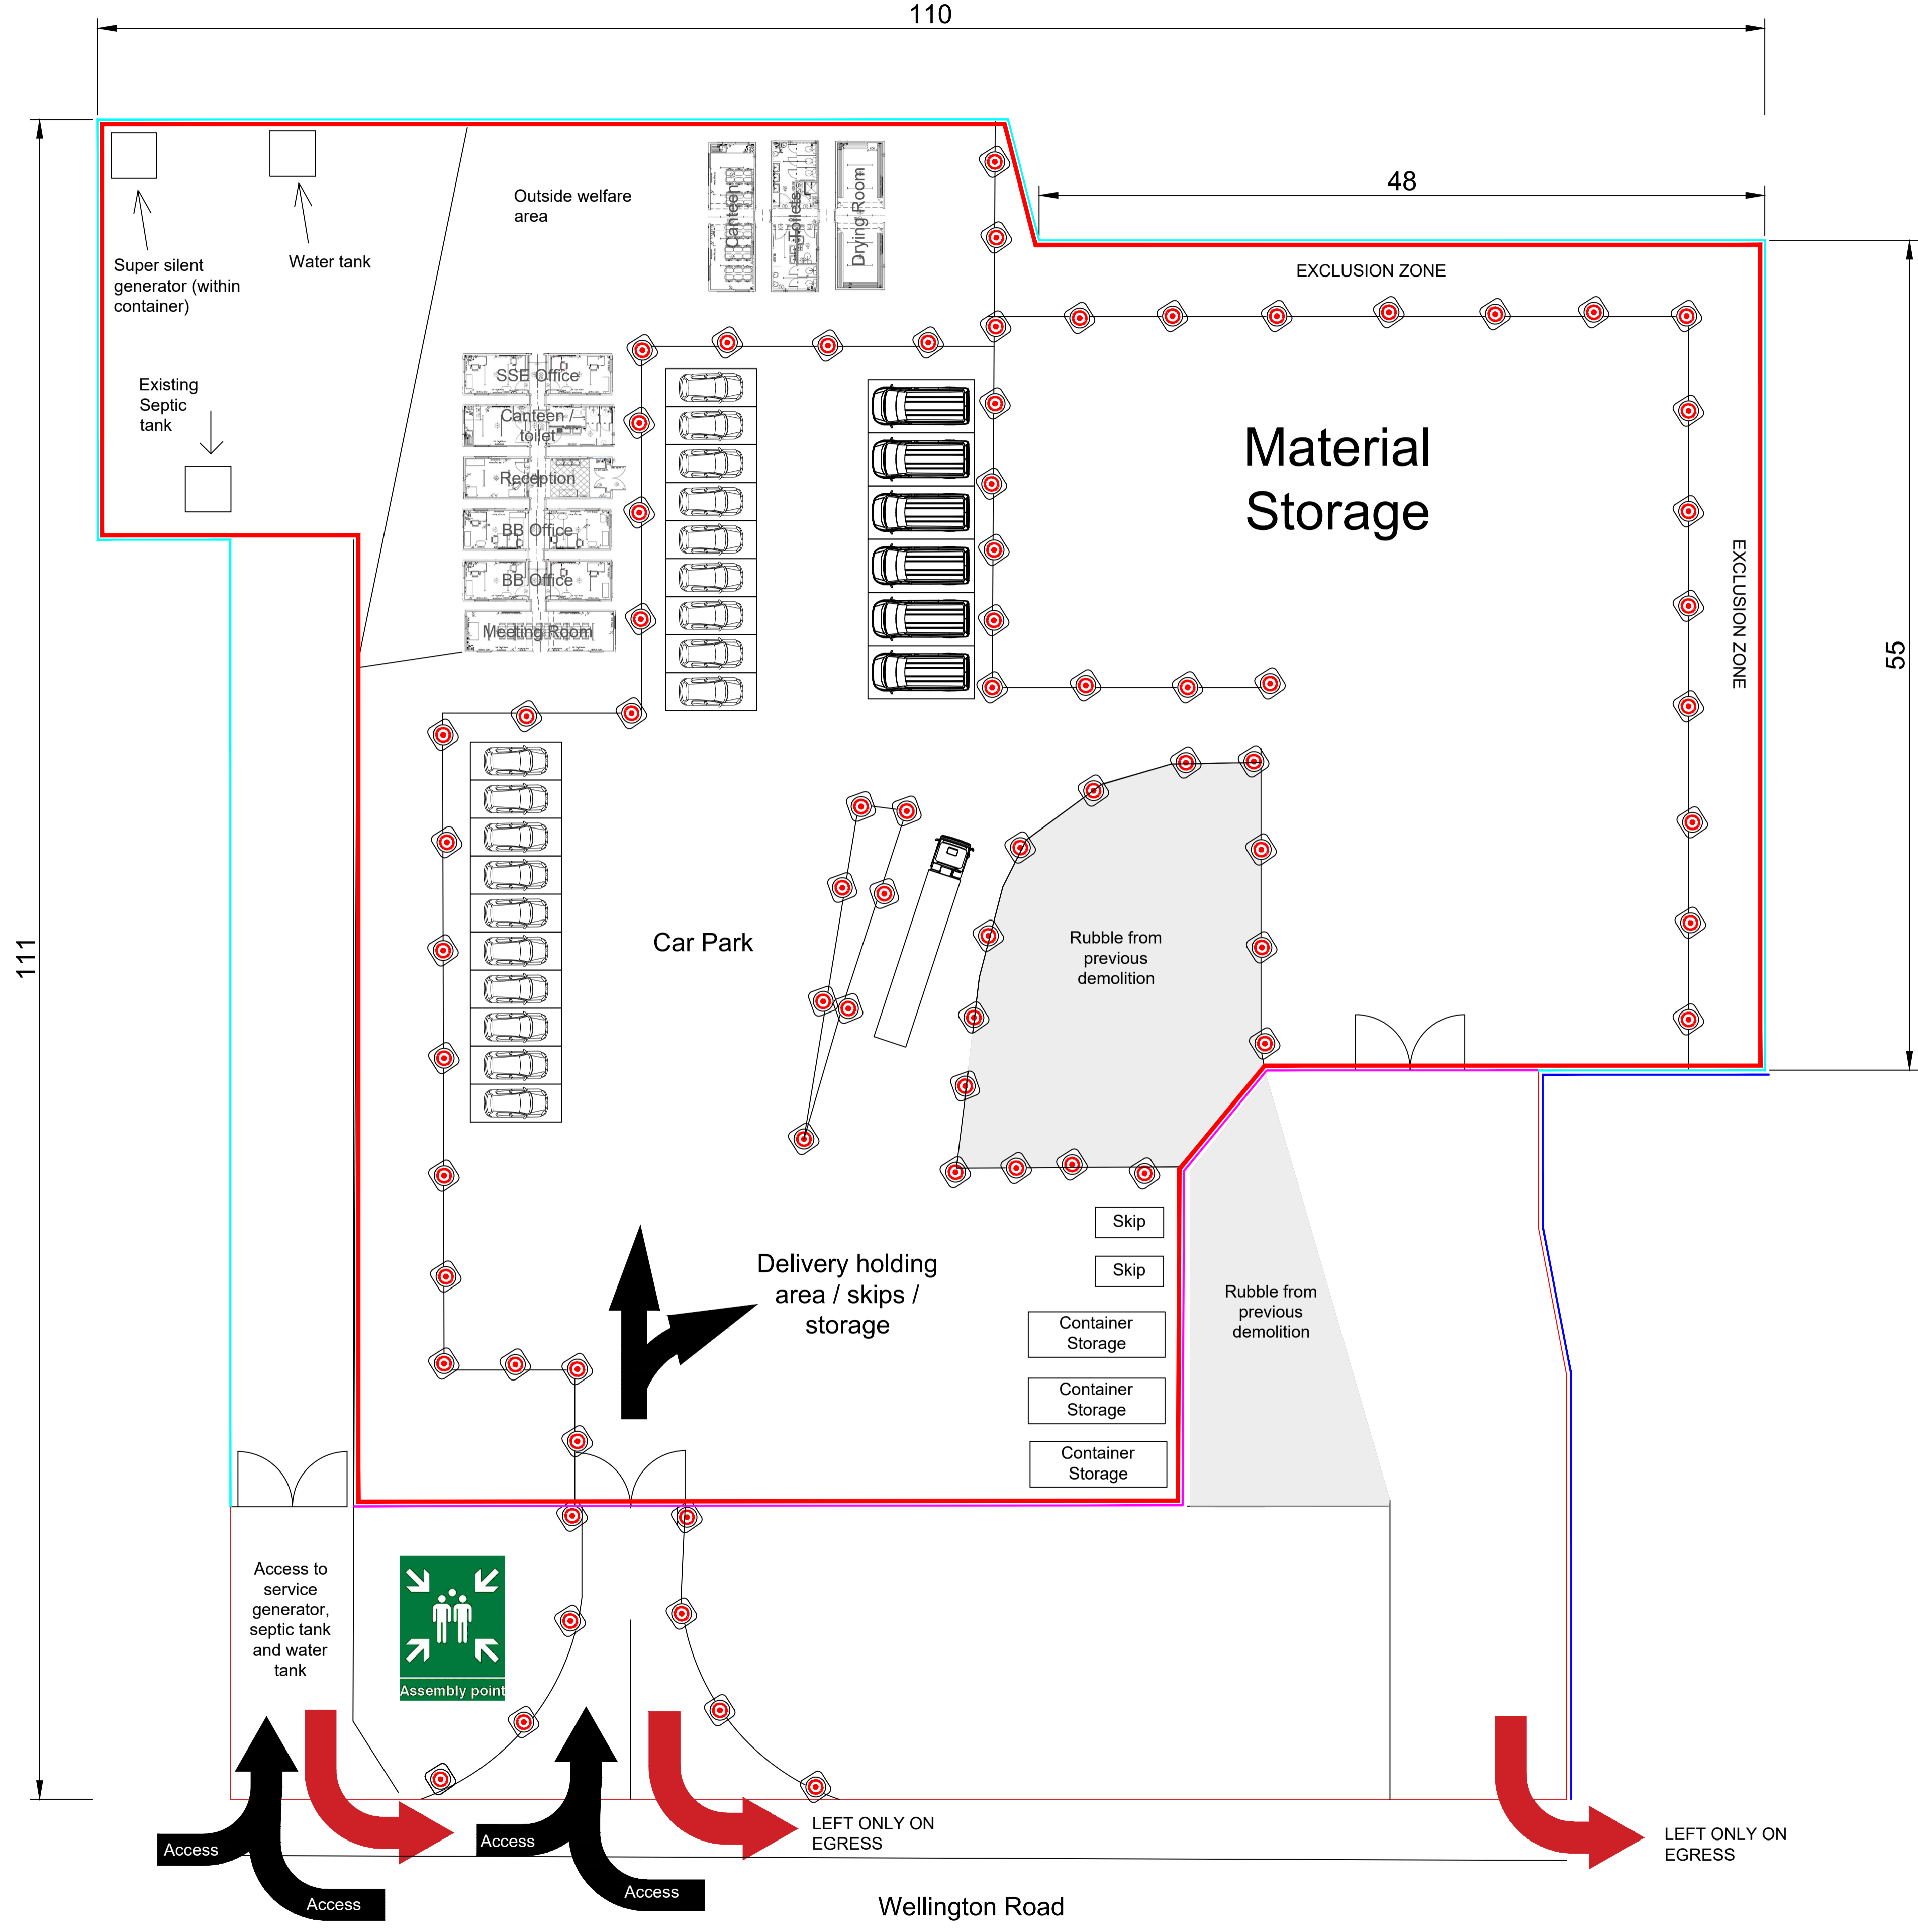

DRAWN	MAG	REMARKS	Planning boundary shown. Car park spaces detailed.
CHRD	-	CHDRS	Car park detailed.
DESIGN	-	SUITABILITY	-
APPD	-	DRAFT	DATE 16/02/2024
			SSEN REV -
			BB REV -
			P02



PROJECT NAME:	
REDMOSS-CLAYHILLS ABERDEEN	
LOCATION:	SITE:
REDMOSS SUBSTATION - CLAYHILLS SUBSTATION	-
TITLE:	

REDMOSS TO CLAYHILLS YARD LAYOUT			
SIZE	SCALE	FORMAT	SHEET No.
A1	1:500	ACAD	01 OF 01
SSEN DRAWING No. FOR ACCEPTANCE			
DRAWING No. / BIM CODE			
SK-TEN-RC-YL-01			