




Front Elevation

Side Elevation (Right)


Rear Elevation

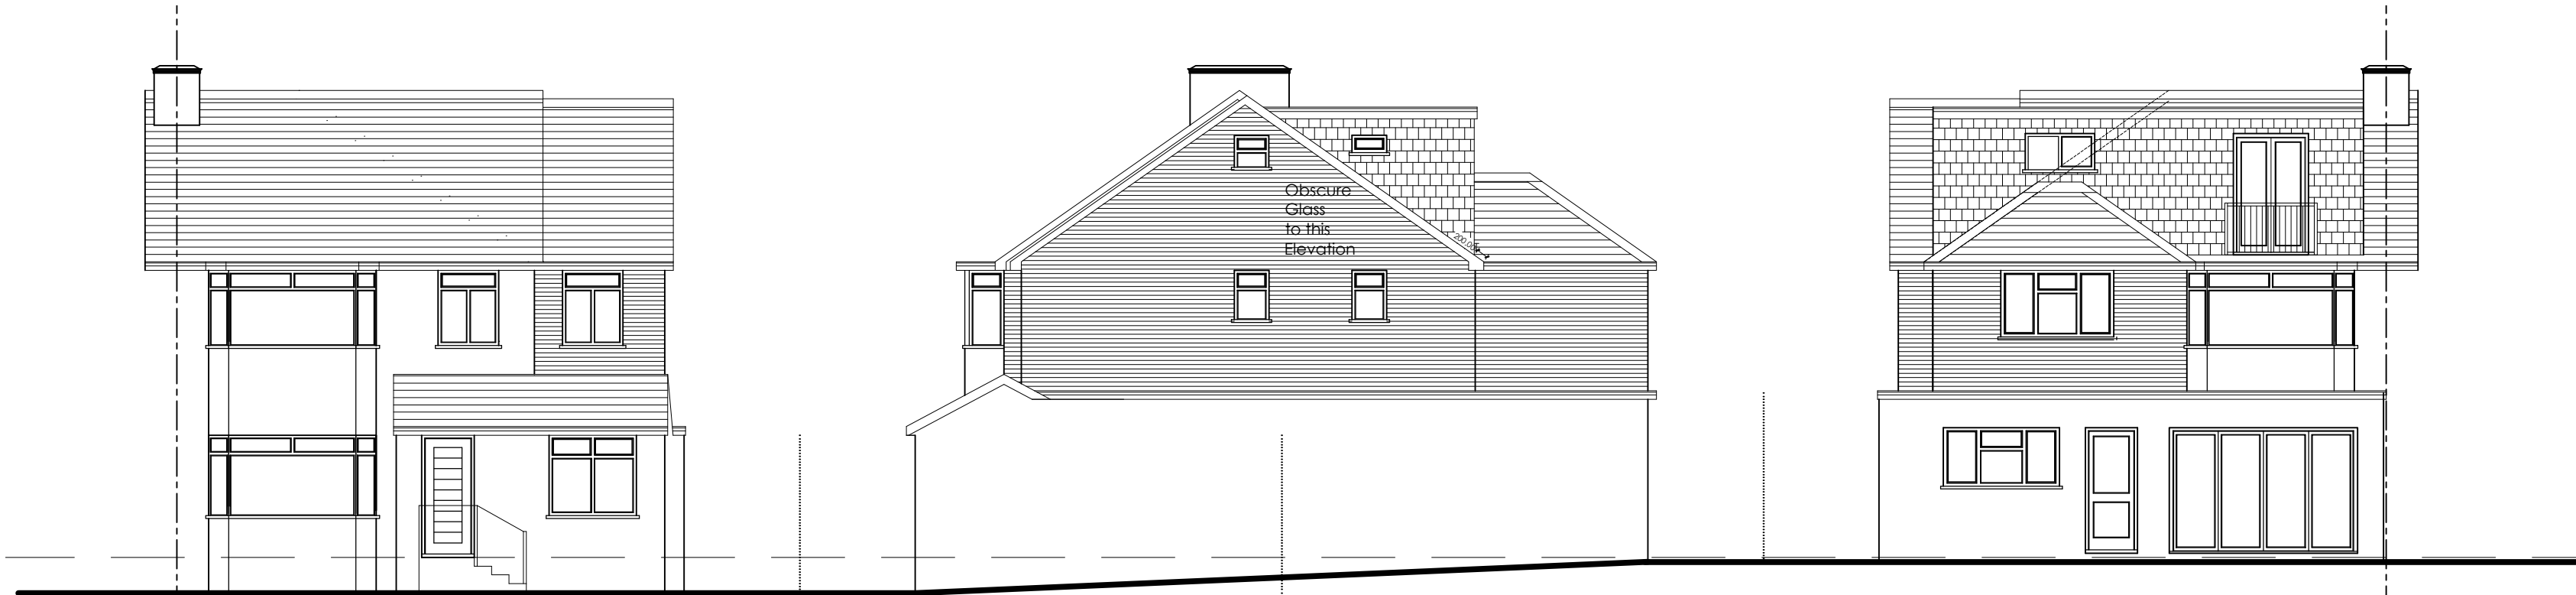


Proposed Front Elevation

Proposed Side Elevation (Right)


Proposed Rear Elevation

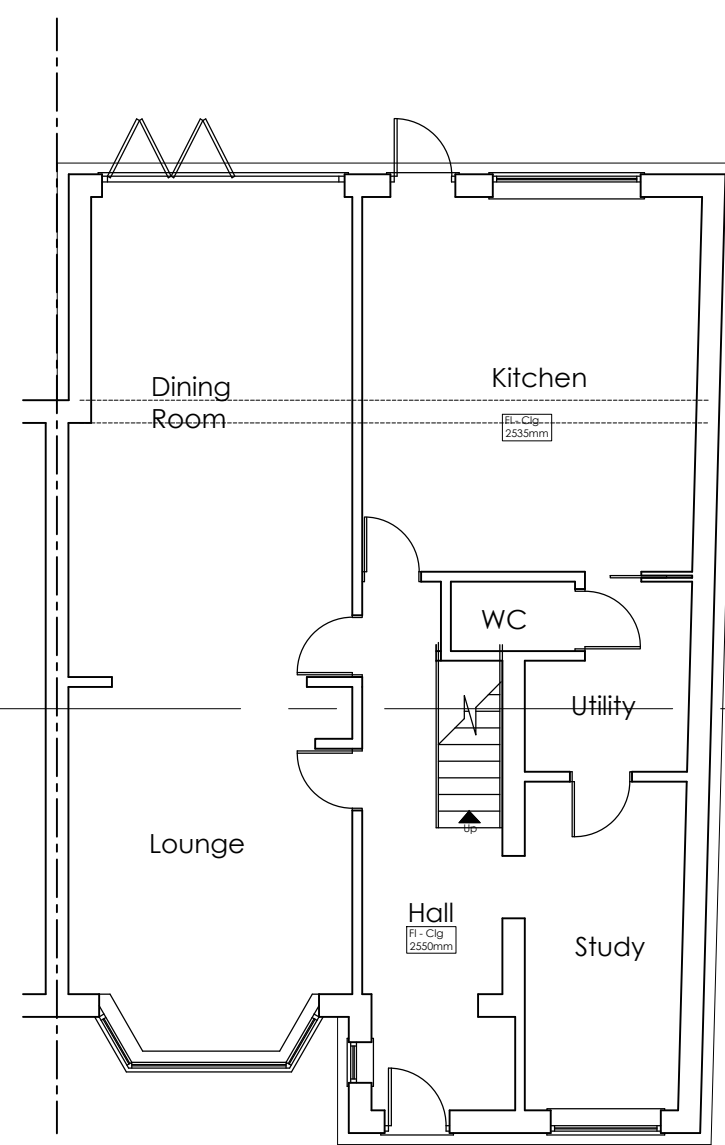


Ground Floor Plan

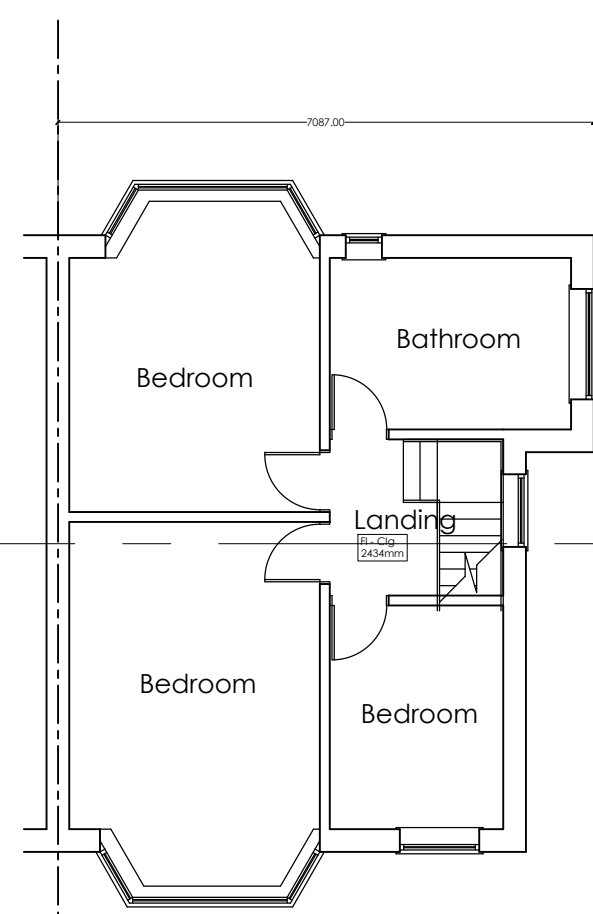


First Floor Plan

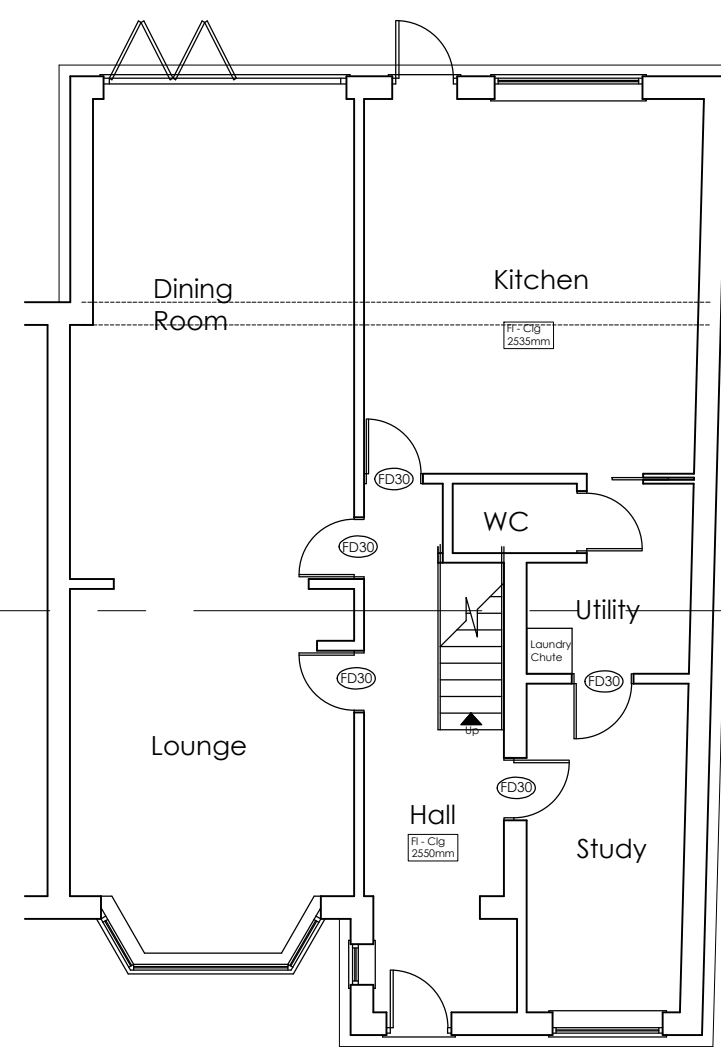

Proposed Ground Floor Plan

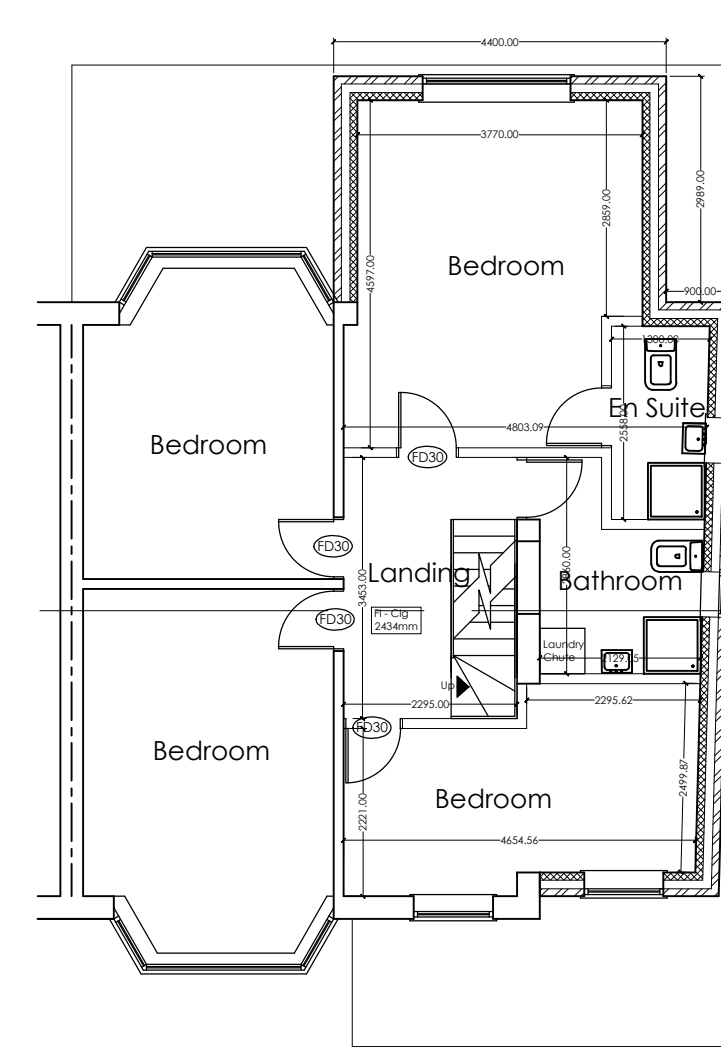

Proposed First Floor Plan

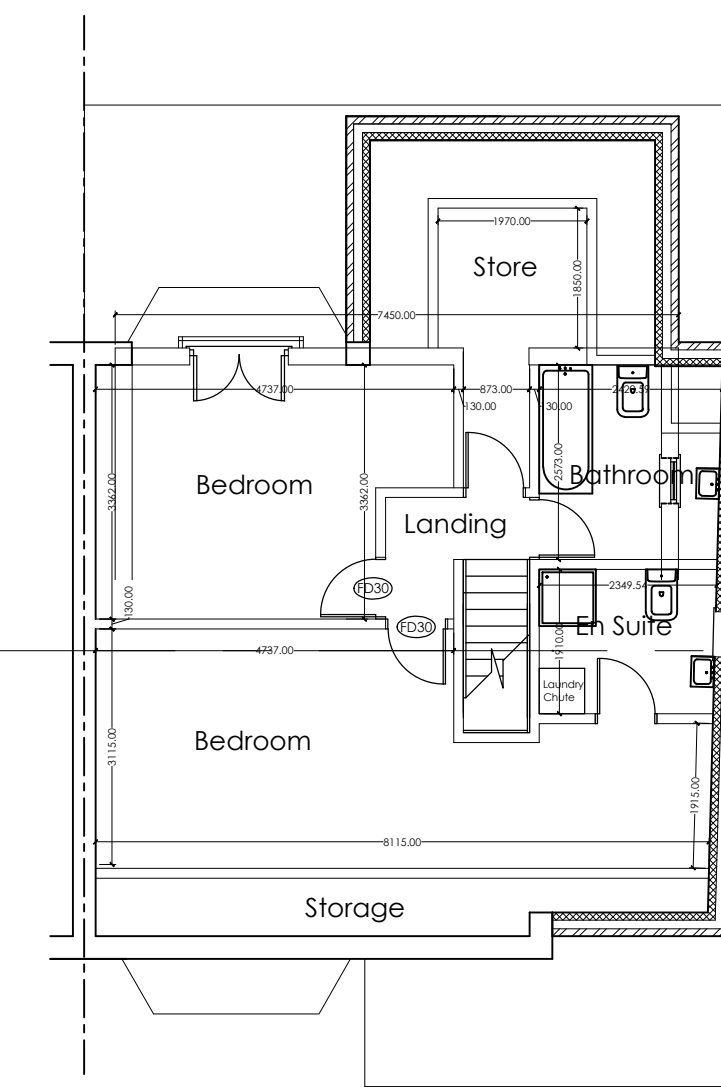

Proposed Second Floor Plan
(1 or 2 bedrooms)

Copyright of this drawing is retained by Designed Images. All rights reserved. No part of this drawing may be reproduced, stored in a retrieval system, or transmitted in any form or by any means, electronic, mechanical, photocopying, recording, or by any information storage and retrieval system, without the prior written permission of Designed Images. Discrepancies and/or omissions to be reported to Designed Images immediately upon discovery.

Surveys have been compiled on an arbitrary grid. All levels are in metres and relate to Station X1. Values are rounded to the nearest millimetre. Visible features in the vicinity of any boundaries, as shown on this survey, may not represent the extent of legally conveyed ownership.

Notes:

Job No.	21FRANC
Sheet	1
Draw No.	21FRANC-EPPE01
Rev.	03
Date	28th August 2023
Scale	1:100 @ A1
Author	BJS
Checked	RMK

Mr + Mrs Green
21 Francklyn Gardens
HAB 8RT
Proposed Side/Rear Extension
Plans + Elevations

Designed Images
 architecture + interior design + planning
 London

23 Hill Court, Barnet, HA7 3BE
 020 844 0000
 www.designedimages.co.uk