

BUILDING LEGEND

RAINWATER PIPE	PIPE	RWP	SKYLIGHT	SKL
RAINWATER GUTTER	GUTTER	RWG	AIR BRICK	AB
SOLARVENT PIPE	SOLARVENT PIPE	SWP	SKYLIGHT CHIMNEY	SKL-CH
AIR VENT	AIR VENT	AV		

▼ 29.82m

NOTES

GRID THE SURVEY GRID IS BASED ON OSN2000 COORDINATES

LEVELING ALL LEVELS ARE BASED ON OS VALUE DATUM

DRAINAGE INVERT LEVELS, PIPE SIZES AND PIPE CONNECTIONS HAVE BEEN SURVEYED BY VISUAL INSPECTION ONLY AND THEREFORE THE COMPLETE ACCURACY OF THIS INFORMATION CANNOT BE GUARANTEED.


COPYRIGHT: This drawing is copyright and may not be altered, reproduced or used without the written permission of icelabz.

01	First Visit	By	13/08/2022
REV	DESCRIPTION	Surveyor	SURVEY DATE
01	First Issue	CL	BR
REV	DESCRIPTION	DRAWN	APPR

icelabz ICELABZ

Tel No: 02037443020 Fax No: 02089316849
 www.icelabz.co.uk info@icelabz.co.uk

LAND SURVEYING MEASURED BUILDING SURVEY SETTING OUT

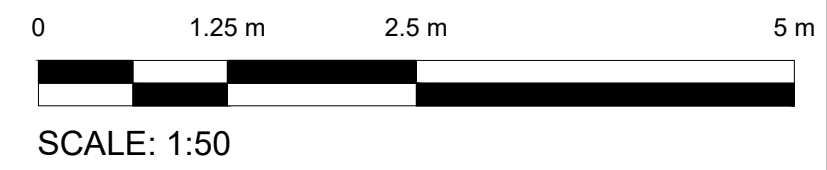

PROJECT TITLE
33, Piercing Hill, Theydon Bois, Epping, Essex, CM16 7JW

DRAWING DETAIL
ELEVATION 1

CLIENT	Clear Architect	Scale	1:50
Page Size	A3	Checked	BR
Approved	YR	INFORMATION	FINAL
Drawing Number	MB-SURV-BO-ELEV1-001	Rev	02
Date	14/01/2023		