
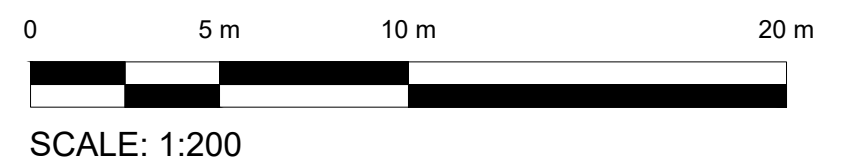


LEGEND	
AIR CONDITIONING UNIT	ACU
ADVERTISING BOARD	AB
CHIMNEY	CH
DOWN PIPE	DP
ELECTRICITY CABLE PIT	ECP
ELECTRICITY CONTROL BOX	ECB
ELECTRICITY INSPECTION COVER	EIC
ELECTRICITY PYLON	EPL
FIRE HYDRANT	FH
FLAG STAFF	FS
FLOWER BED	FB
FURNITURE	FT
GAS VALVE	GV
GULLY	G
INSPECTION COVER	IC
INSPECTION COVER UNKNOWN	ICU
KERB	K
KERB POST	KP
LAMP POST	LP
LIGHTED BOLLARD	LBB
LITTER BIN	LB
LITTER BOX	LXB
MANHOLE	MH
MANHOLE COVER	MHC
NAME PLATE	NP
NOTICE BOARD	NB
PARKING METER	PM
POST	P
POST BOX	PB
RAIN WATER PIPE	RWP
REFLECTOR POST	RFP
ROAD SIGN	RS
RODDING EYE	RE
SERVICE MARKER POST	SMP
SKYLIGHT	SK
SOIL & VENT PIPE	SV
SPOTLIGHT (GROUND)	SL
SPOTLIGHT (LOWER)	SL2
TELEPHONE MANHOLE	TMH
TELEPHONE PILLAR	TP
TELEPHONE CALL BOX	TCP
TICKET MACHINE	T
TRAFFIC LIGHT	TL
TRAFFIC LIGHT CONTROL BOX	TLB
VENT PIPE	VP
WASH OUT	WO
WATER CONTROL PILLAR	WCP
WATER TROUGH	WT
LEVELS	

TREE LEGEND	
ALDER	ALD
ASH	ASH
BEECH	BCH
CEDAR	CED
CONIFEROUS	CON
DECIDUOUS	DEC
ELDERBERRY	ELB
EUCALYPTUS	EUC
FRUIT	FRT
HAWTHORN	HAW
HAZEL	HZL
HOLLY	HOL
LARCH	LAR
LABURNUM	LBN
LINDEN	LIN
LONDON PLANE	LPL
MAGNOLIA	MAG
MAPLE	MAP
OLIVE	OLV
PINE	PNE
PLUM	PLU
RHODODENDRONS	RHO
ROWAN	ROW
SALIX	SAL
SWEET CHESTNUT	SCS
SILVER BIRCH	SIB
SPECIES UNKNOWN	SUK
WILLOW	WIL
TREE OF HEAVEN	TOH
WALNUT	WAL
YEW	YEW
MULTI TRUNK	MT
0.2 / 0.6 / 3T	
Die of Tree/ No of	
Bole Height Trunks	

SIZES ARE INDICATIVE ONLY, WITH THE MEAN SPREAD DRAWN TO SCALE.

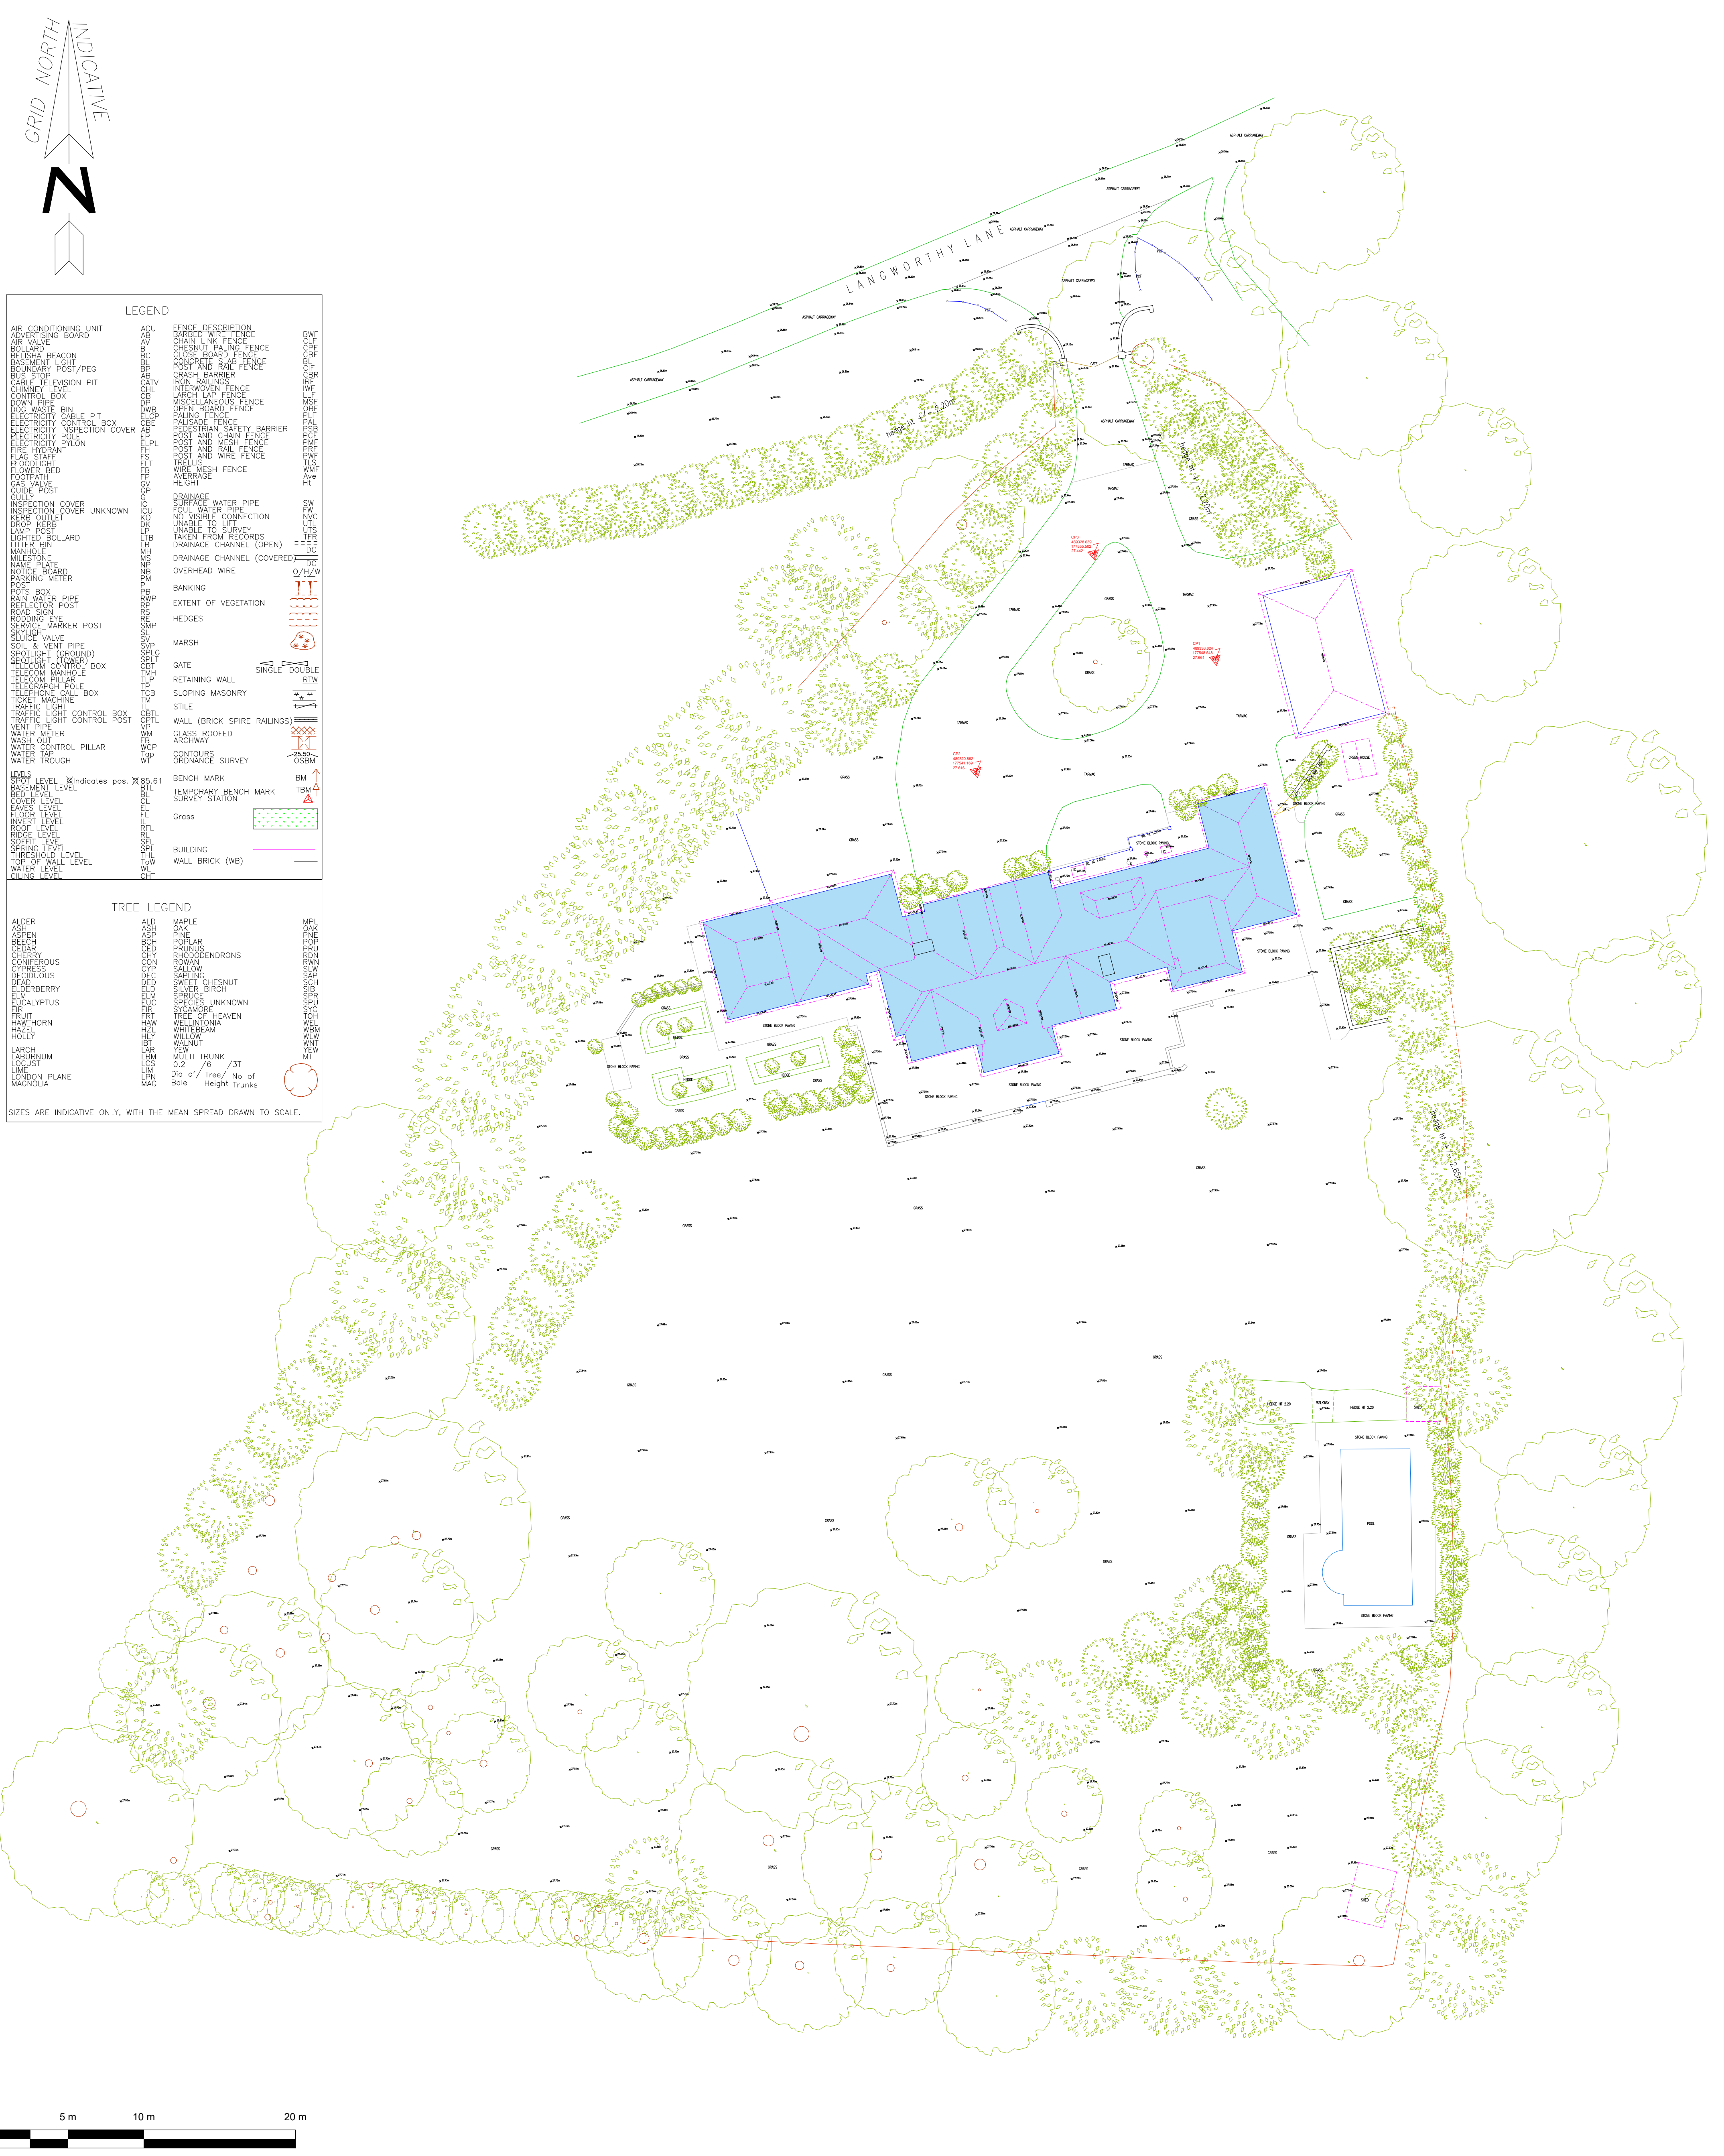

NOTES

GRID: THE SURVEY GRID IS BASED ON ONSD COORDINATES

LEVELING: ALL LEVELS ARE BASED ON OS DATUM

DRAINAGE: INVERT LEVELS, PIPE SIZES AND PIPE CONNECTIONS HAVE BEEN SURVEYED BY VISUAL INSPECTION ONLY AND THEREFORE THE COMPLETE ACCURACY OF THIS INFORMATION CANNOT BE GUARANTEED

COPYRIGHT: This drawing is copyright and may not be altered, reproduced or used without the written permission of icelabz.

01	First Visit	SV	26/10/2022
REV	DESCRIPTION	Surveyor	SURVEY DATE
01	PV	BR	03/11/22
REV	DESCRIPTION	DRAWN	APPR DATE

Tel No: 02037443020
www.icelabz.co.uk

Fax No: 02089316849
info@icelabz.co.uk

LAND SURVEYING MEASURED BUILDING SURVEY SETTING OUT

PROJECT TITLE Budds Oak, Langworthy Lane, Holyport, Maidenhead, Windsor And Maidenhead. SL6 2HN			
DRAWING DETAIL Topographical Survey			
CLIENT Army Grad		Scale 1:200	
Page Size A1	Checked YR	Approved YR	INFORMATION FINAL
Drawing Number MB-SURV-BO-TS-001	Rev 01	Date 03/11/2022	