


Consented under S.22/1972/FUL

Elevation shows access ramp including amended contours to ground level to ensure ramp gradient compliant with regulations.

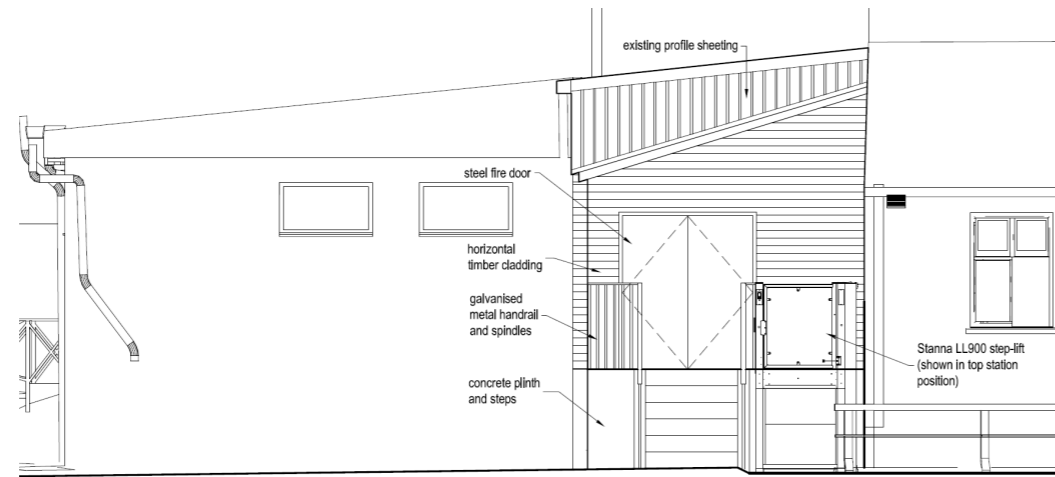

Proposed

Elevation shows platform/step lift. No changes needed to existing ground level. Building finish unchanged save horizontal rather than vertical cladding.

Drawings not for construction purposes and levels subject to survey

Project Name	Layout Title	Revisions	Scales @ A3	Drawing Number	Rev
Chantry Centre, Dursley	Consented and Proposed Elevations		1:100	24-1-06	01