





1 PROPOSED FRONT ELEVATION
04 SCALE 1:100 @A3

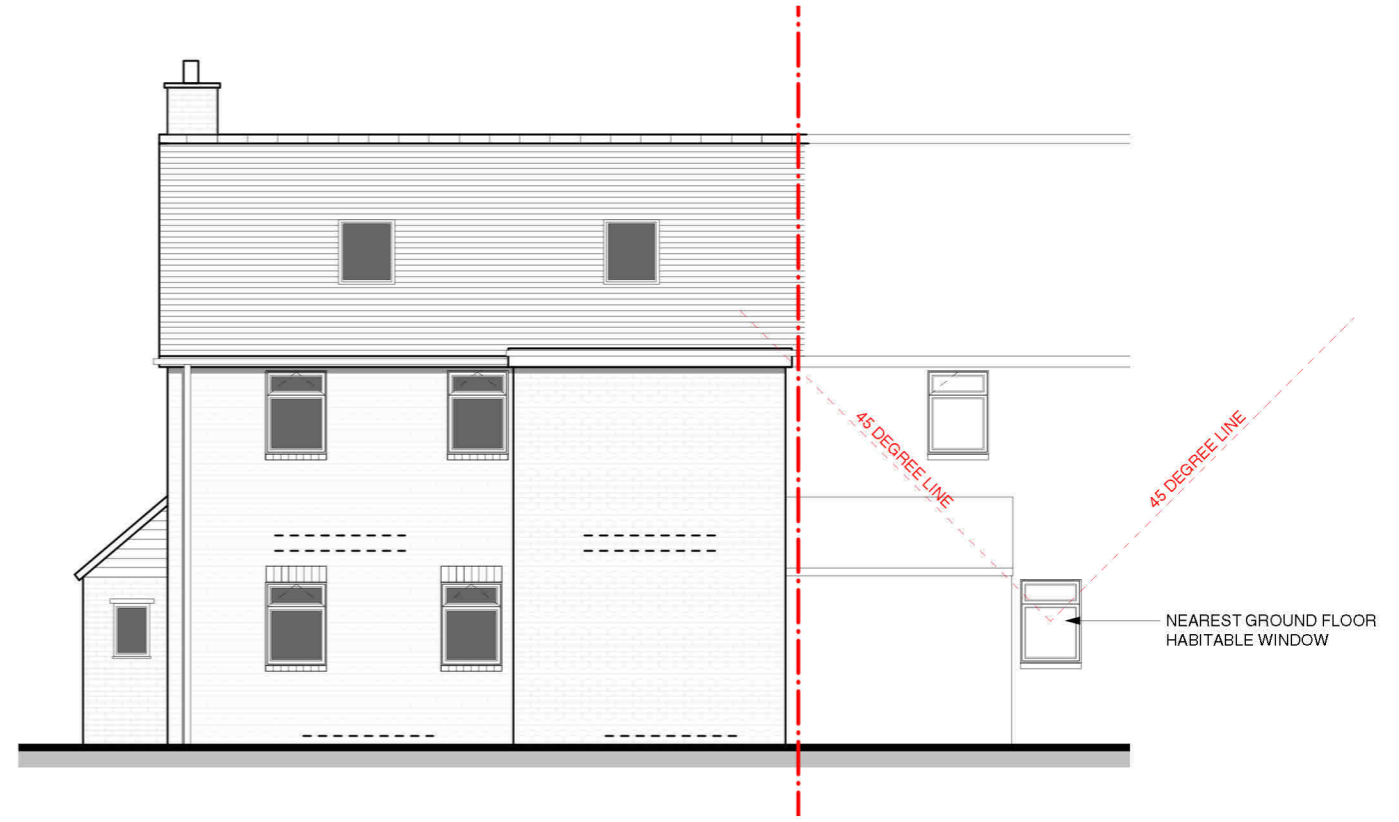

2 PROPOSED REAR ELEVATION
04 SCALE 1:100 @A3



3 PROPOSED SIDE ELEVATION
04 SCALE 1:100 @A3

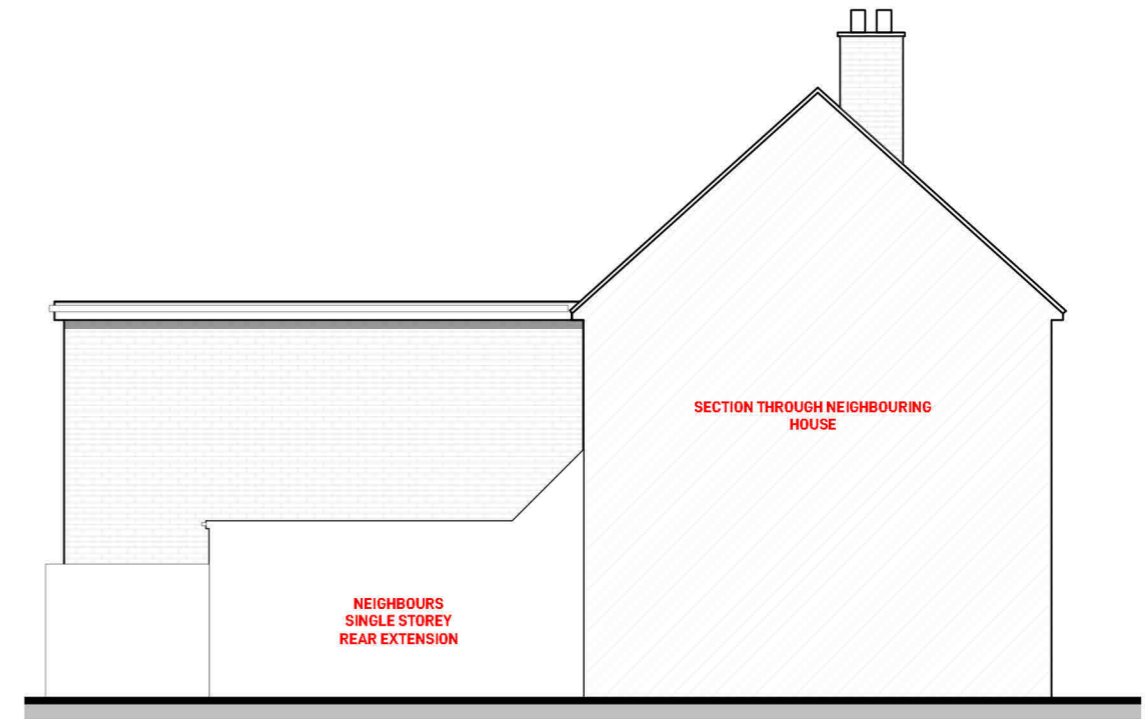

4 PROPOSED SIDE ELEVATION
04 SCALE 1:100 @A3

