


The contractor must check dimensions on site. Only figured dimensions to be worked from.  
Any discrepancies must be reported to the architect before proceeding

**DRAWING CONVENTIONS:**  
For ease of reading, View Tags (Elevation, Section markers etc.) indicate last 4 digits of Document no. only

**NOTES:**

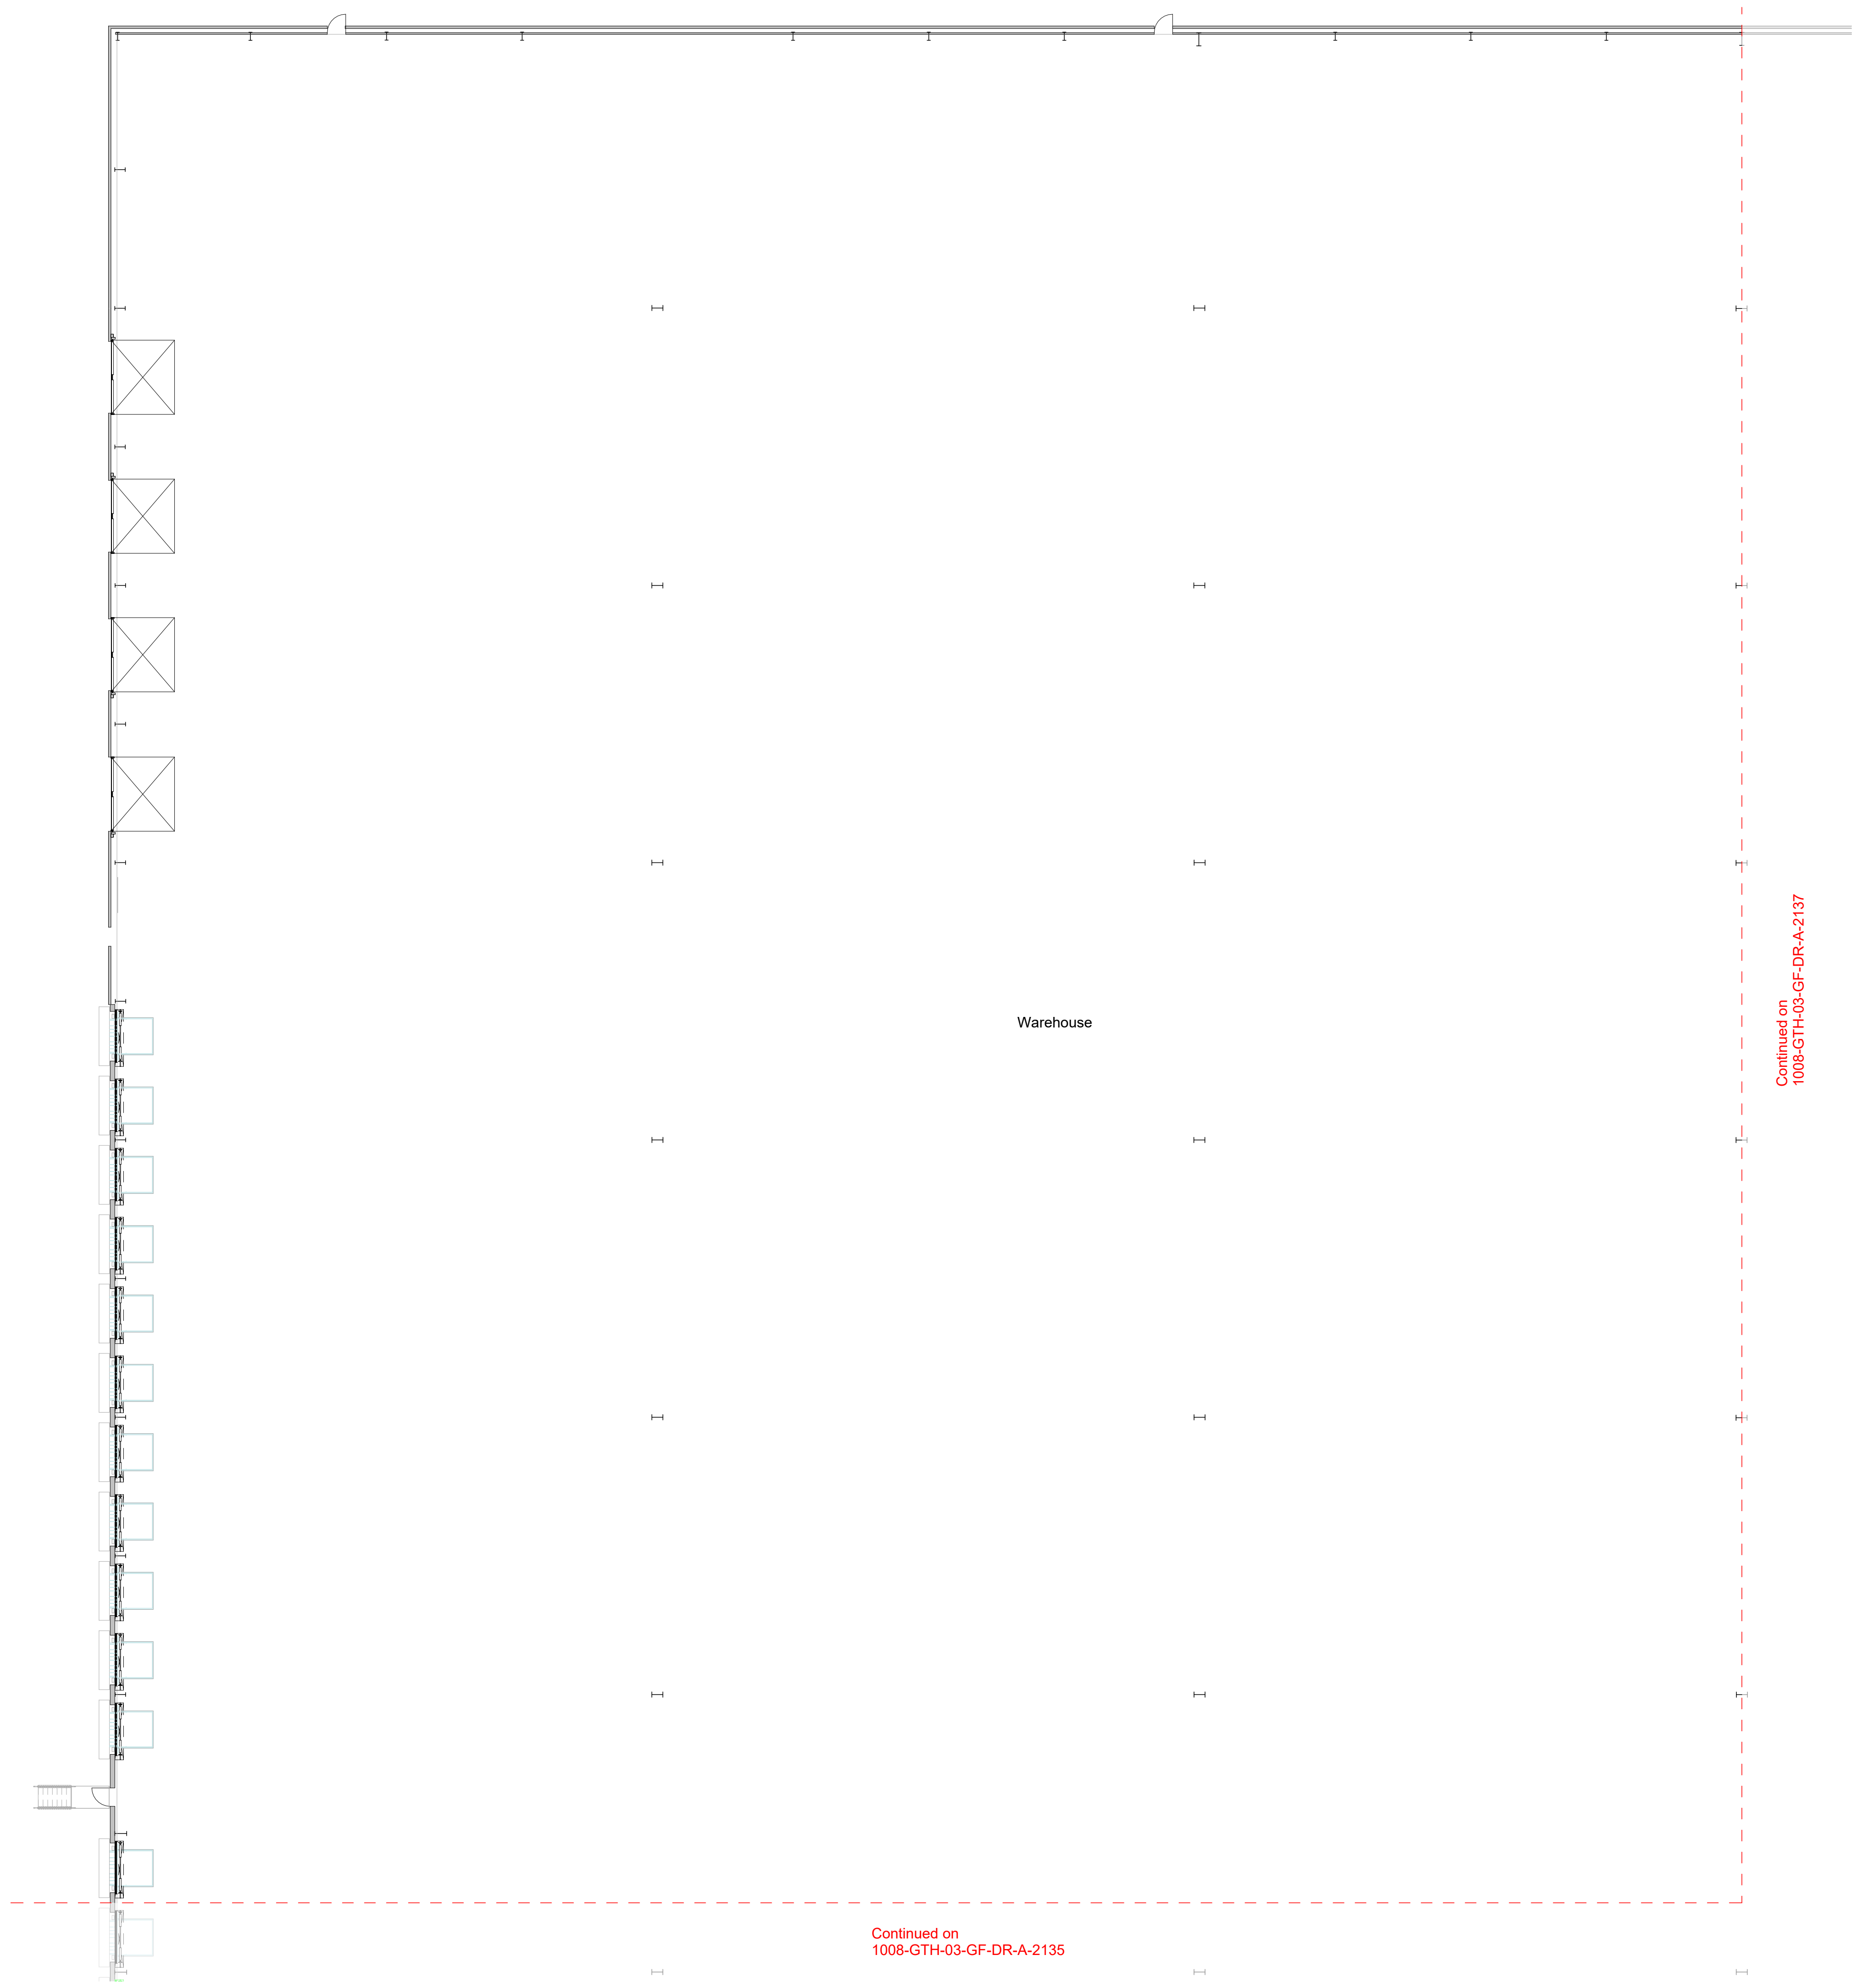

Continued on  
1008-GTH-03-GF-DR-A-2137

Continued on  
1008-GTH-03-GF-DR-A-2135

Rev.	Description	Date	Checked
B	Sysco & Turley's comments captured	19.02.2024	BA
A	Submission Issue	02.02.2024	EB

**REVISIONS**

**GTH / architects**  
www.gth-architects.com

The Print Rooms, 164/180 Union Street,  
London SE1 0GE  
design@gth-architects.com  
www.gth-architects.com

PROJECT TITLE: Boundary Way, Hemel Hempstead HP2 7LF

DOCUMENT TITLE: **Proposed Plan- Warehouse(2)**

DOCUMENT NO: 1008-GTH-03-ZZ-DR-A-2136 STATUS: S1 REVISION: B SCALE @ A1: 1:200 SCALE @ A3: 1:400

CURRENT ISSUE DATE: 19.02.2024 Drawing numbering as per BS 1192 / BS EN ISO 19650  
This drawing is copyrighted (©) by GTH architects

