


Continued on  
1008-GTH-03-GF-DR-A-2137

Continued on  
1008-GTH-03-GF-DR-A-2135

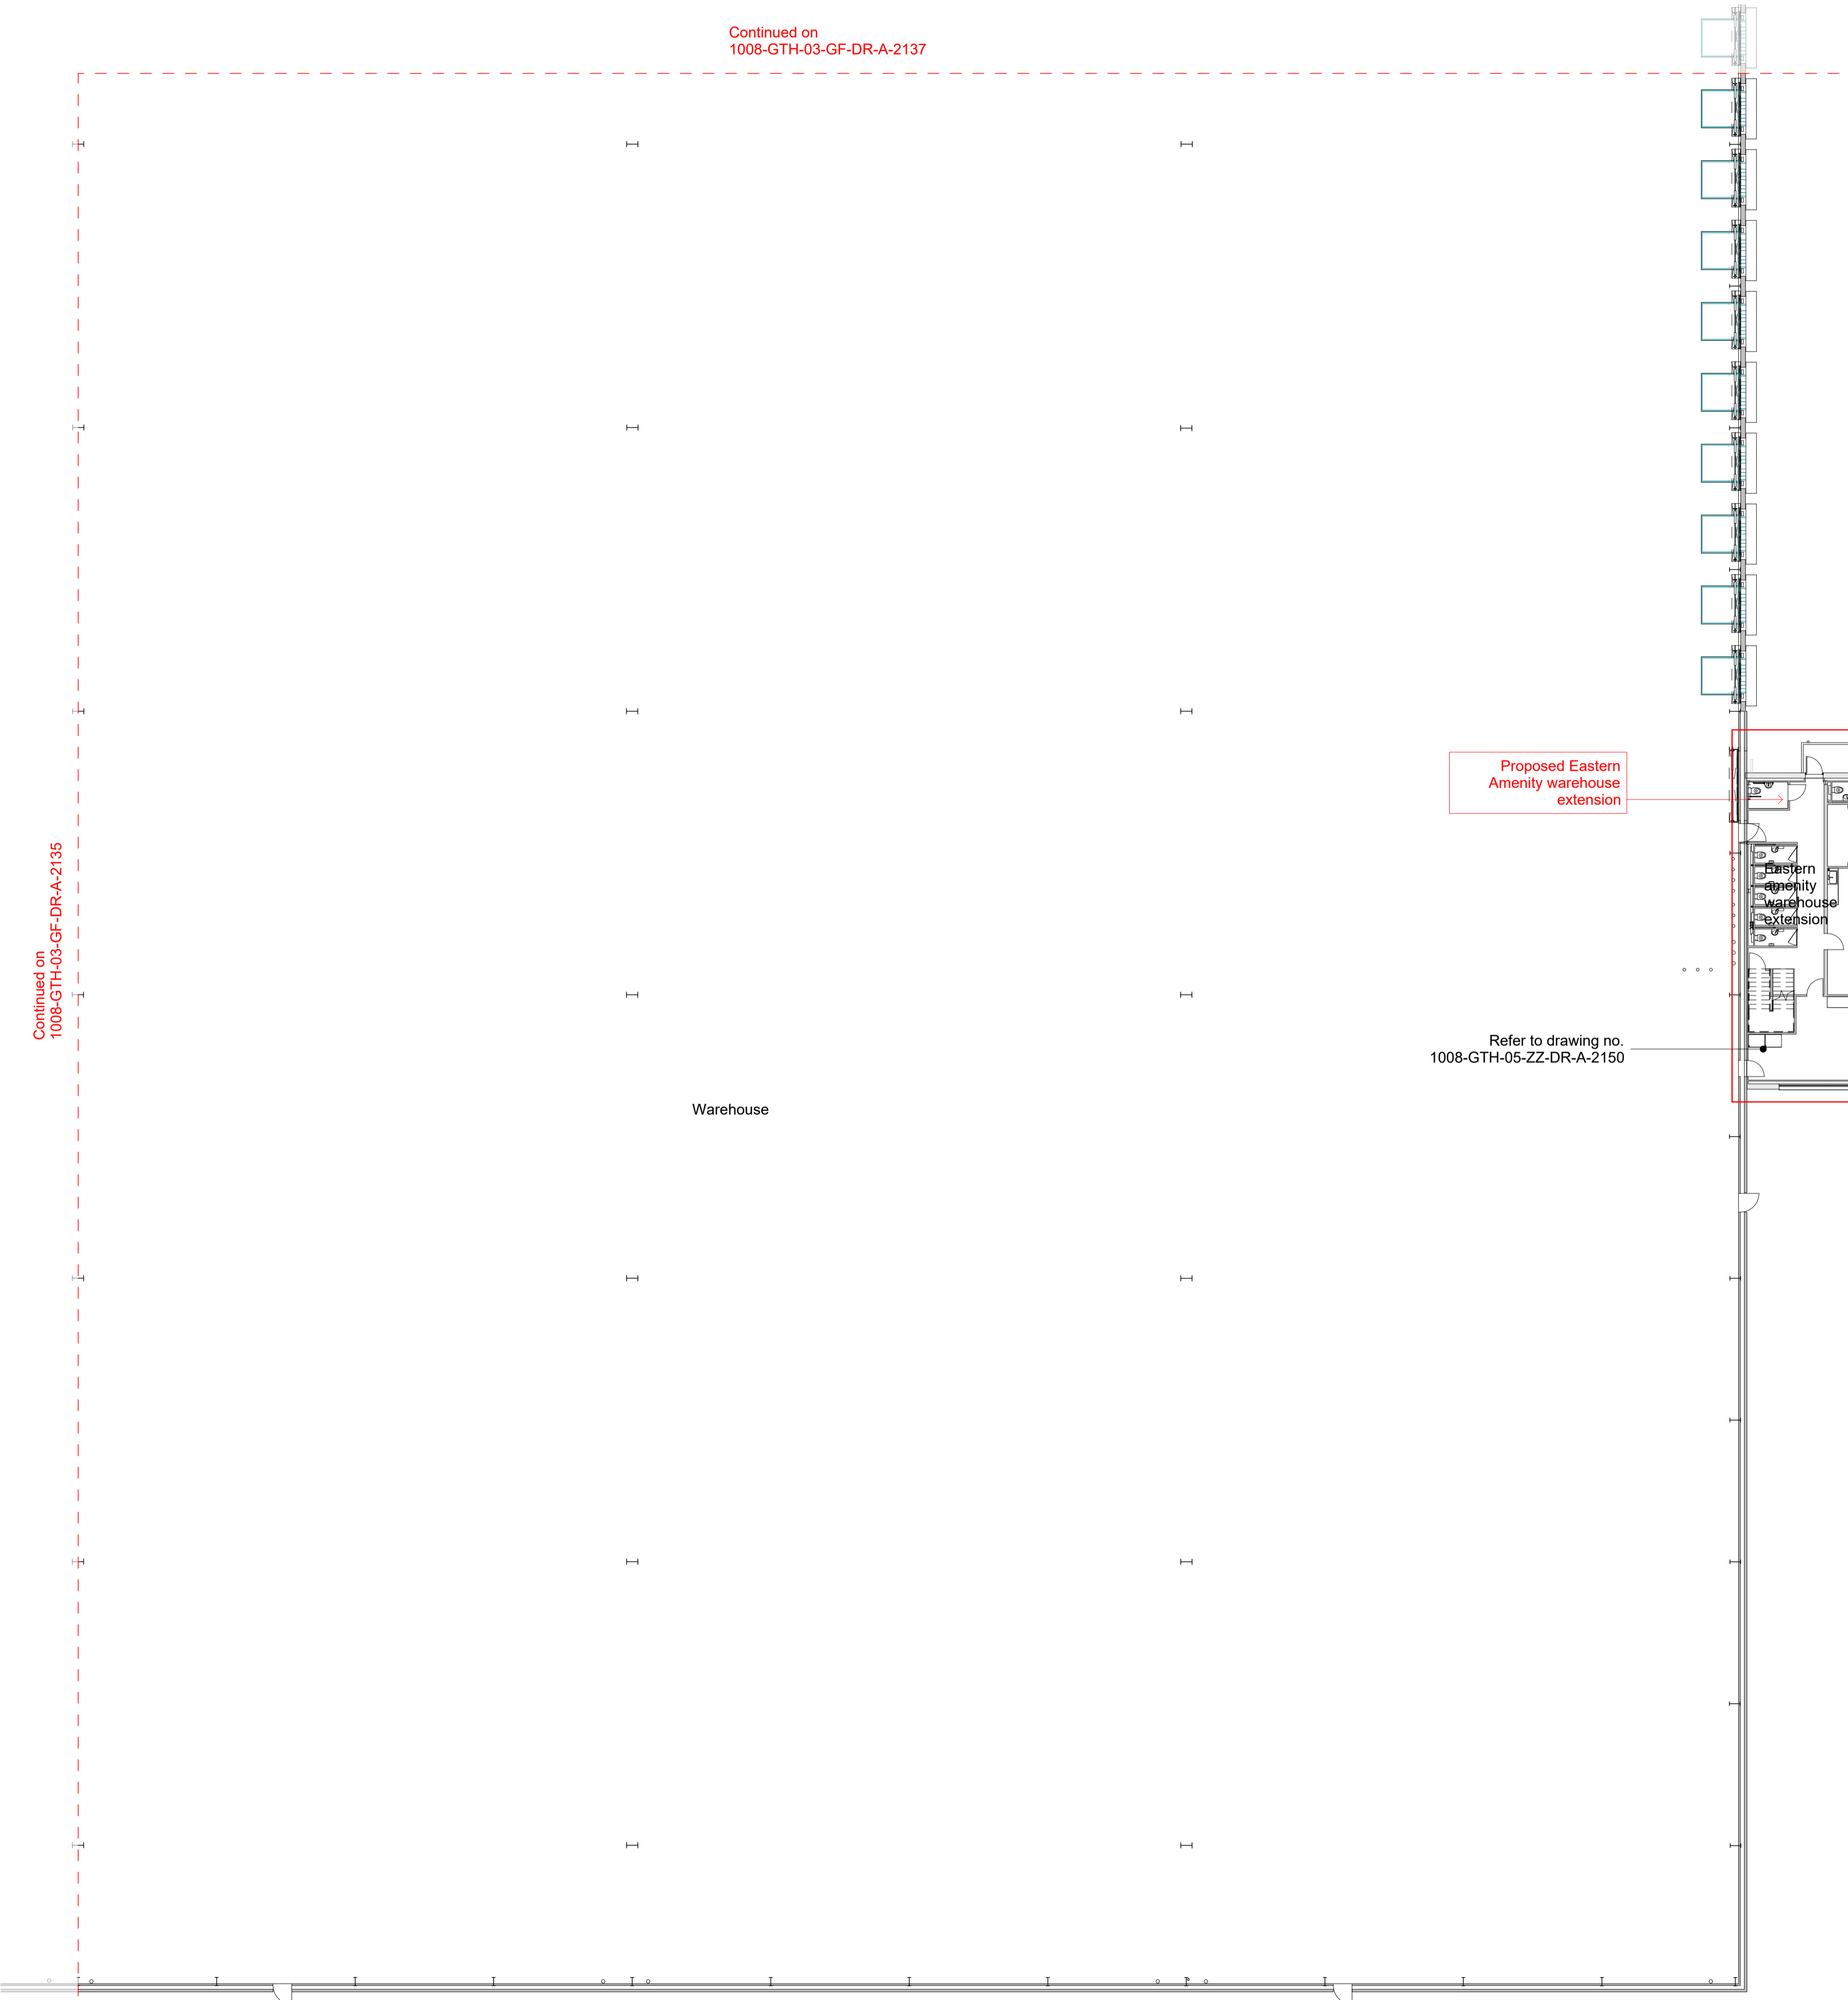

Zone: **03** Status: **S1**

The contractor must check dimensions on site. Only figured dimensions to be worked from.  
Any discrepancies must be reported to the architect before proceeding

**DRAWING CONVENTIONS:**  
For ease of reading, View Tags (Elevation, Section markers etc.) indicate last 4 digits of Document no. only

**NOTES:**

Rev.	Description	Date	Checked
A	Submission Issue	02.02.2024	EB

**GTH / architects**  
www.gth-architects.com

The Print Rooms, 164/180 Union Street,  
London SE1 0GE  
design@gth-architects.com  
www.gth-architects.com



PROJECT TITLE: Boundary Way, Hemel Hempstead HP2 7LF

DOCUMENT TITLE: Proposed Plan- Warehouse(4)

DOCUMENT NO:	STATUS:	REVISION:	SCALE @ A1:	SCALE @ A3:
1008-GTH-03-ZZ-DR-A-2138	S1	A	1:200	1:400

CURRENT ISSUE DATE: 02.02.2024

Drawing numbering as per BS 1192 / BS EN ISO 19650  
This drawing is copyrighted (©) by GTH architects

