
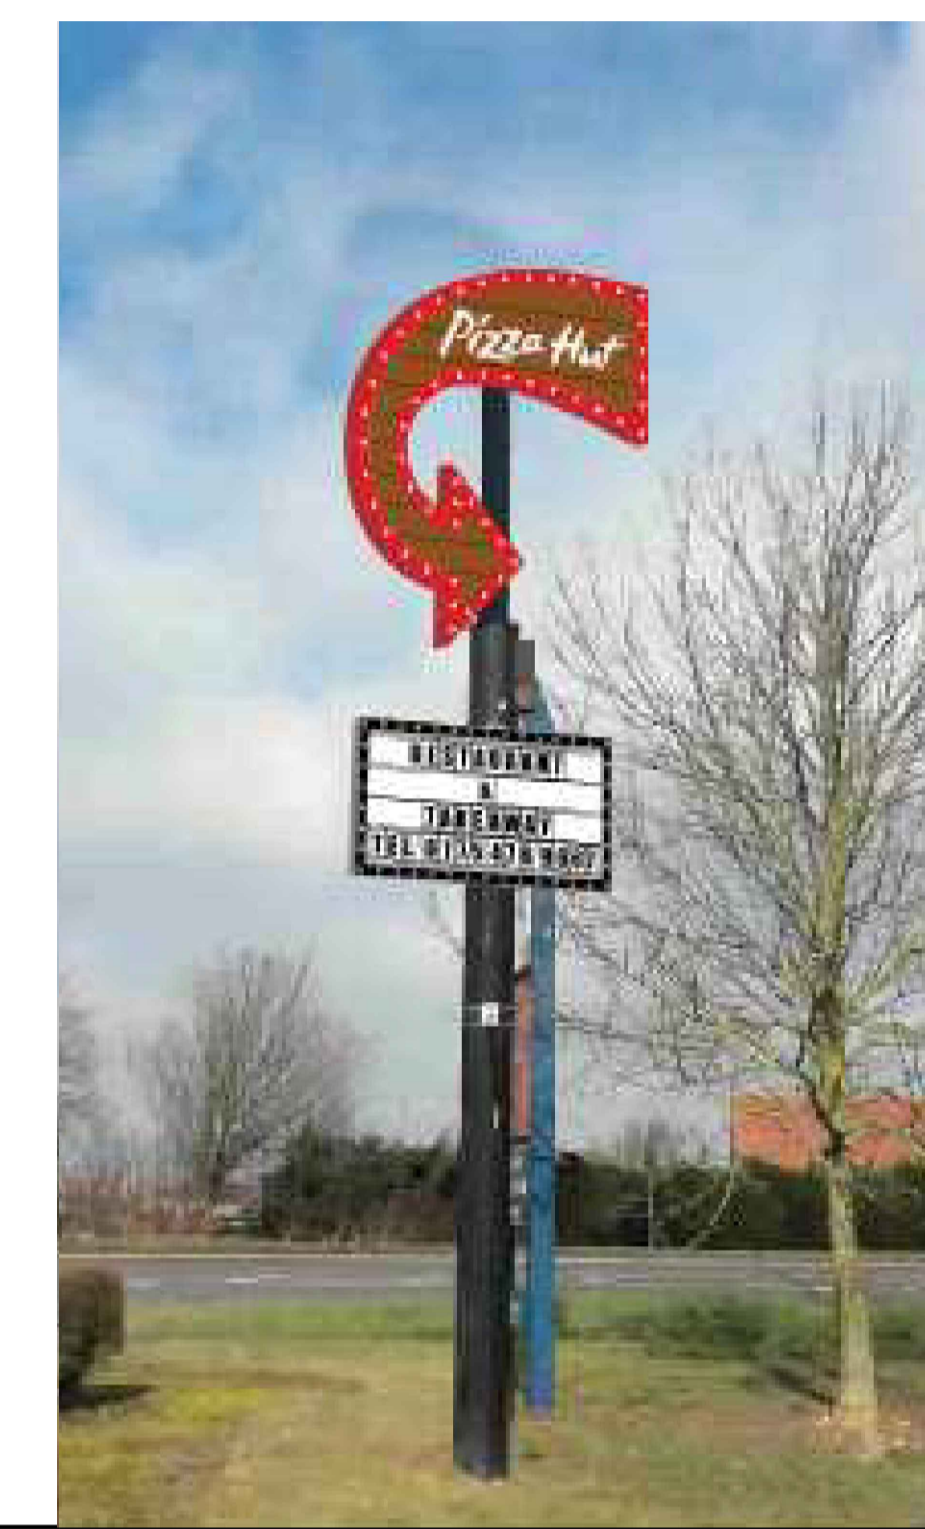


general notes:
 All works are to be undertaken in accordance with the Building Regulations and the latest British Standards.
 All proprietary materials and products are to be used strictly in accordance with the manufacturer's recommendations.
 All dimensions to be checked on site prior to construction.
 All risks assessed to comply with the designers responsibility under the Construction (Design Management) regulations 2015.

Notes:
 All drawings to be read in conjunction with all other drawings as noted on issue sheet.

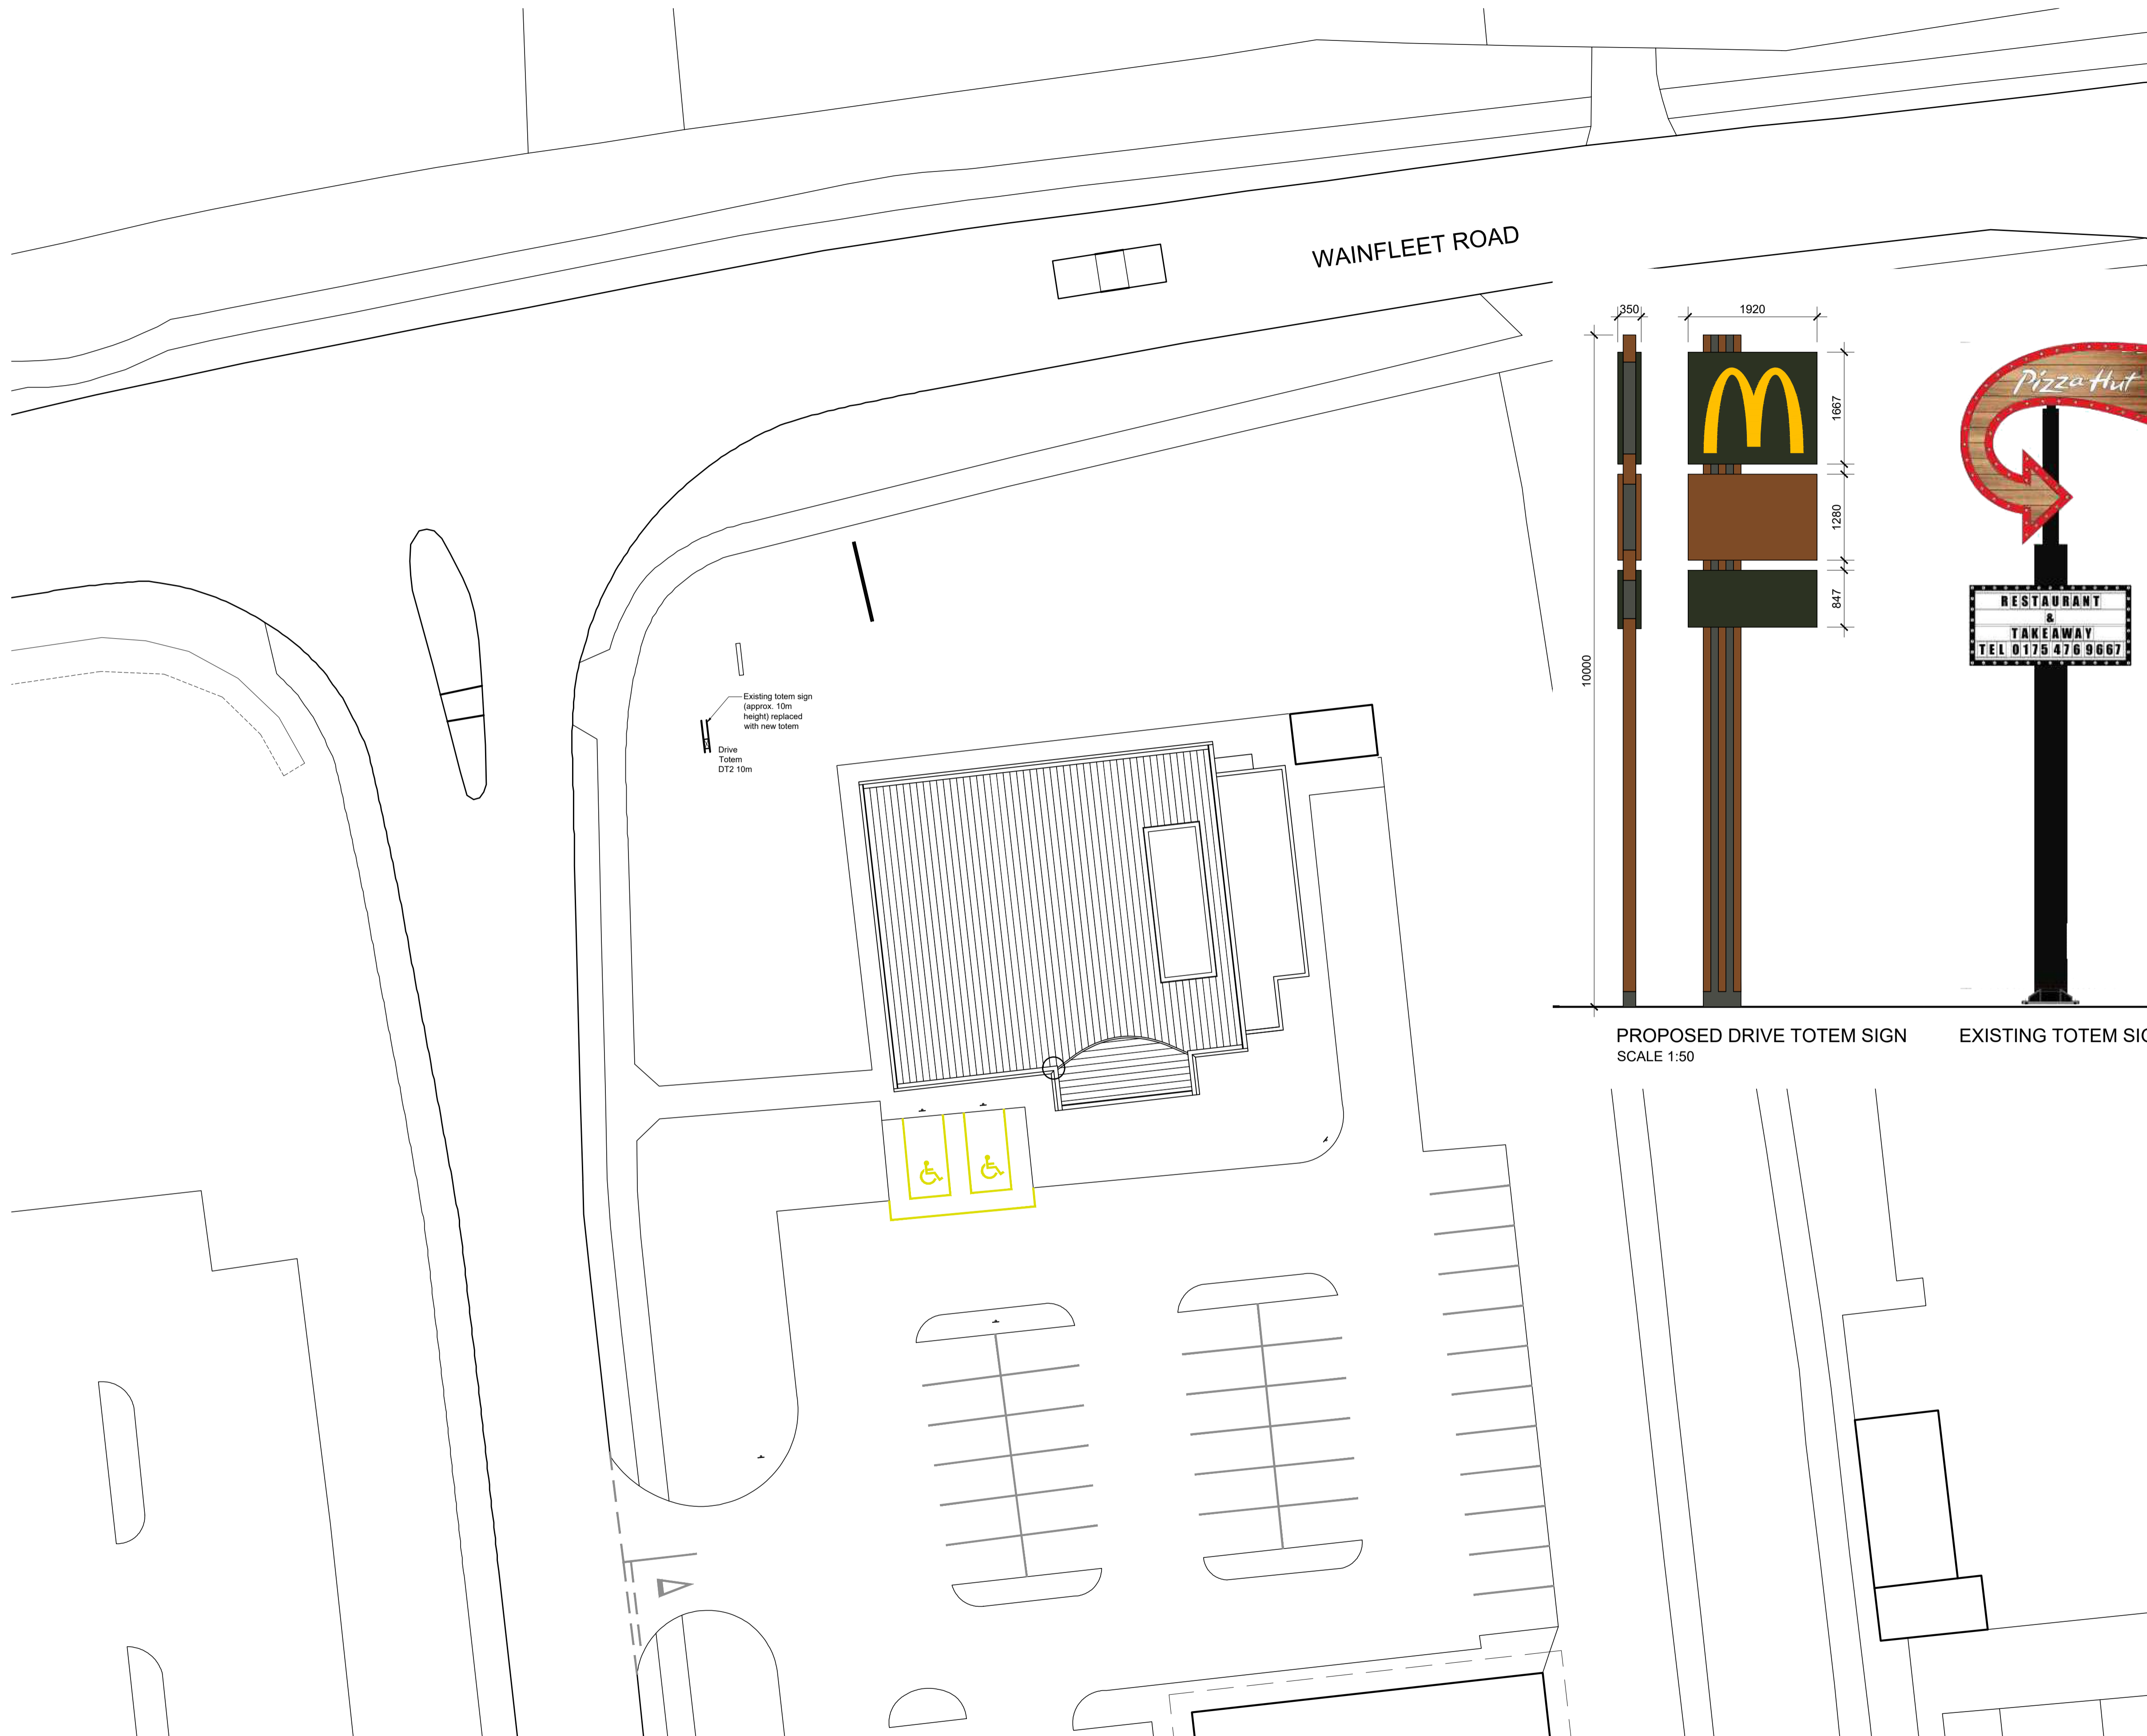

PROPOSED DRIVE TOTEM SIGN SCALE 1:50

EXISTING TOTEM SIGN

SIGNAGE SCHEDULE - ERDDS SIGNAGE (BUTTERFIELDS SIGNS)									
ADVERT REF	SIGN TYPE	QTY	SIZE (mm)	MATERIALS	COLOUR	HEIGHT (mm) ABOVE GROUND	EXTENT (mm) OF PROJECTION	HEIGHT (mm) OF TEXT	ILLUMINATION
DRIVE TOTEM 2 (10m)	1B	1	1920W x 350D x 10000H	PPC Aluminium Totem Sign in RAL 6015 and Timber effect, with moulded Yellow acrylic internally illuminated "Golden Arch" to both sides.	Khaki Green RAL 6015, Timber, Yellow	10000	N/A	N/A	(STATIC - Max. 600cd/m ²)

A	Totem elevations added Totem ref updated	MR	14/01/2024
rev:	revision notes:	by:	date:

Scurr Architects
 85 Southdown Road
 Harpenden
 Hertfordshire
 AL5 1PR
 T: 01582 793999
 email: scurrs@scurr.co.uk
 www.scurr.co.uk

architects designers project managers

drawn by:	drawn date:	checked/approved:	scale:
MR	May 23		1:200@A1

project title:
Skegness Retail Park
 Heath Road
 SKEGNESS PE25 3ST

dwg title:
Site Layout Plan
 Drive Totem

dwg no:	rev:
8511-SA-1911-P022	A

© Copyright Scurr Architects

