


DATE	28 Sept 2016	SCALE	AS SHOWN @ A4
SALES CONT.	MC	DRAWN BY	KG
JOB NO.	47468	DWG NO.	Generic

10 MPH DISC scale 1:10

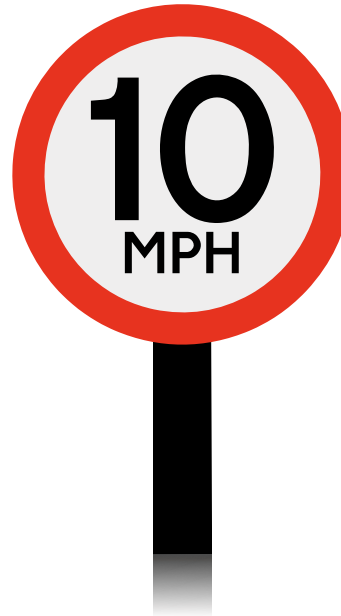

10 MPH DISC

DIMENSIONS

450mm diameter

DESCRIPTION

Flat aluminium disc with signfix to rear & applied reflective vinyl display.



1:10 Scale bar

Metres



174 SUNBRIDGE ROAD, BRADFORD, WEST YORKSHIRE. BD1 2RZ. Tel : +44 (0) 1274 722244 Fax : +44 (0) 1274 848998 - www.butterfieldsigns.co.uk

This document is the property of Butterfield Signs Ltd who own the copyright therein. The information in this document is given in confidence and without the written consent of Butterfield Signs Ltd, given by contract or otherwise the document must not be copied, reprinted or reproduced in any material form either wholly or in part nor must the contents of the document or any method or technique available therefrom be disclosed to any third party



CERTIFICATE No. FM 32534