



**general notes:**  
 All works are to be undertaken in accordance with the Building Regulations and the latest British Standards.  
 All proprietary materials and products are to be used strictly in accordance with the manufacturer's recommendations.  
 All dimensions to be checked on site prior to construction.  
 All risks assessed to comply with the designers responsibility under the Construction (Design Management) regulations 2015.

**Notes:**  
 All drawings to be read in conjunction with all other drawings as noted on issue sheet.

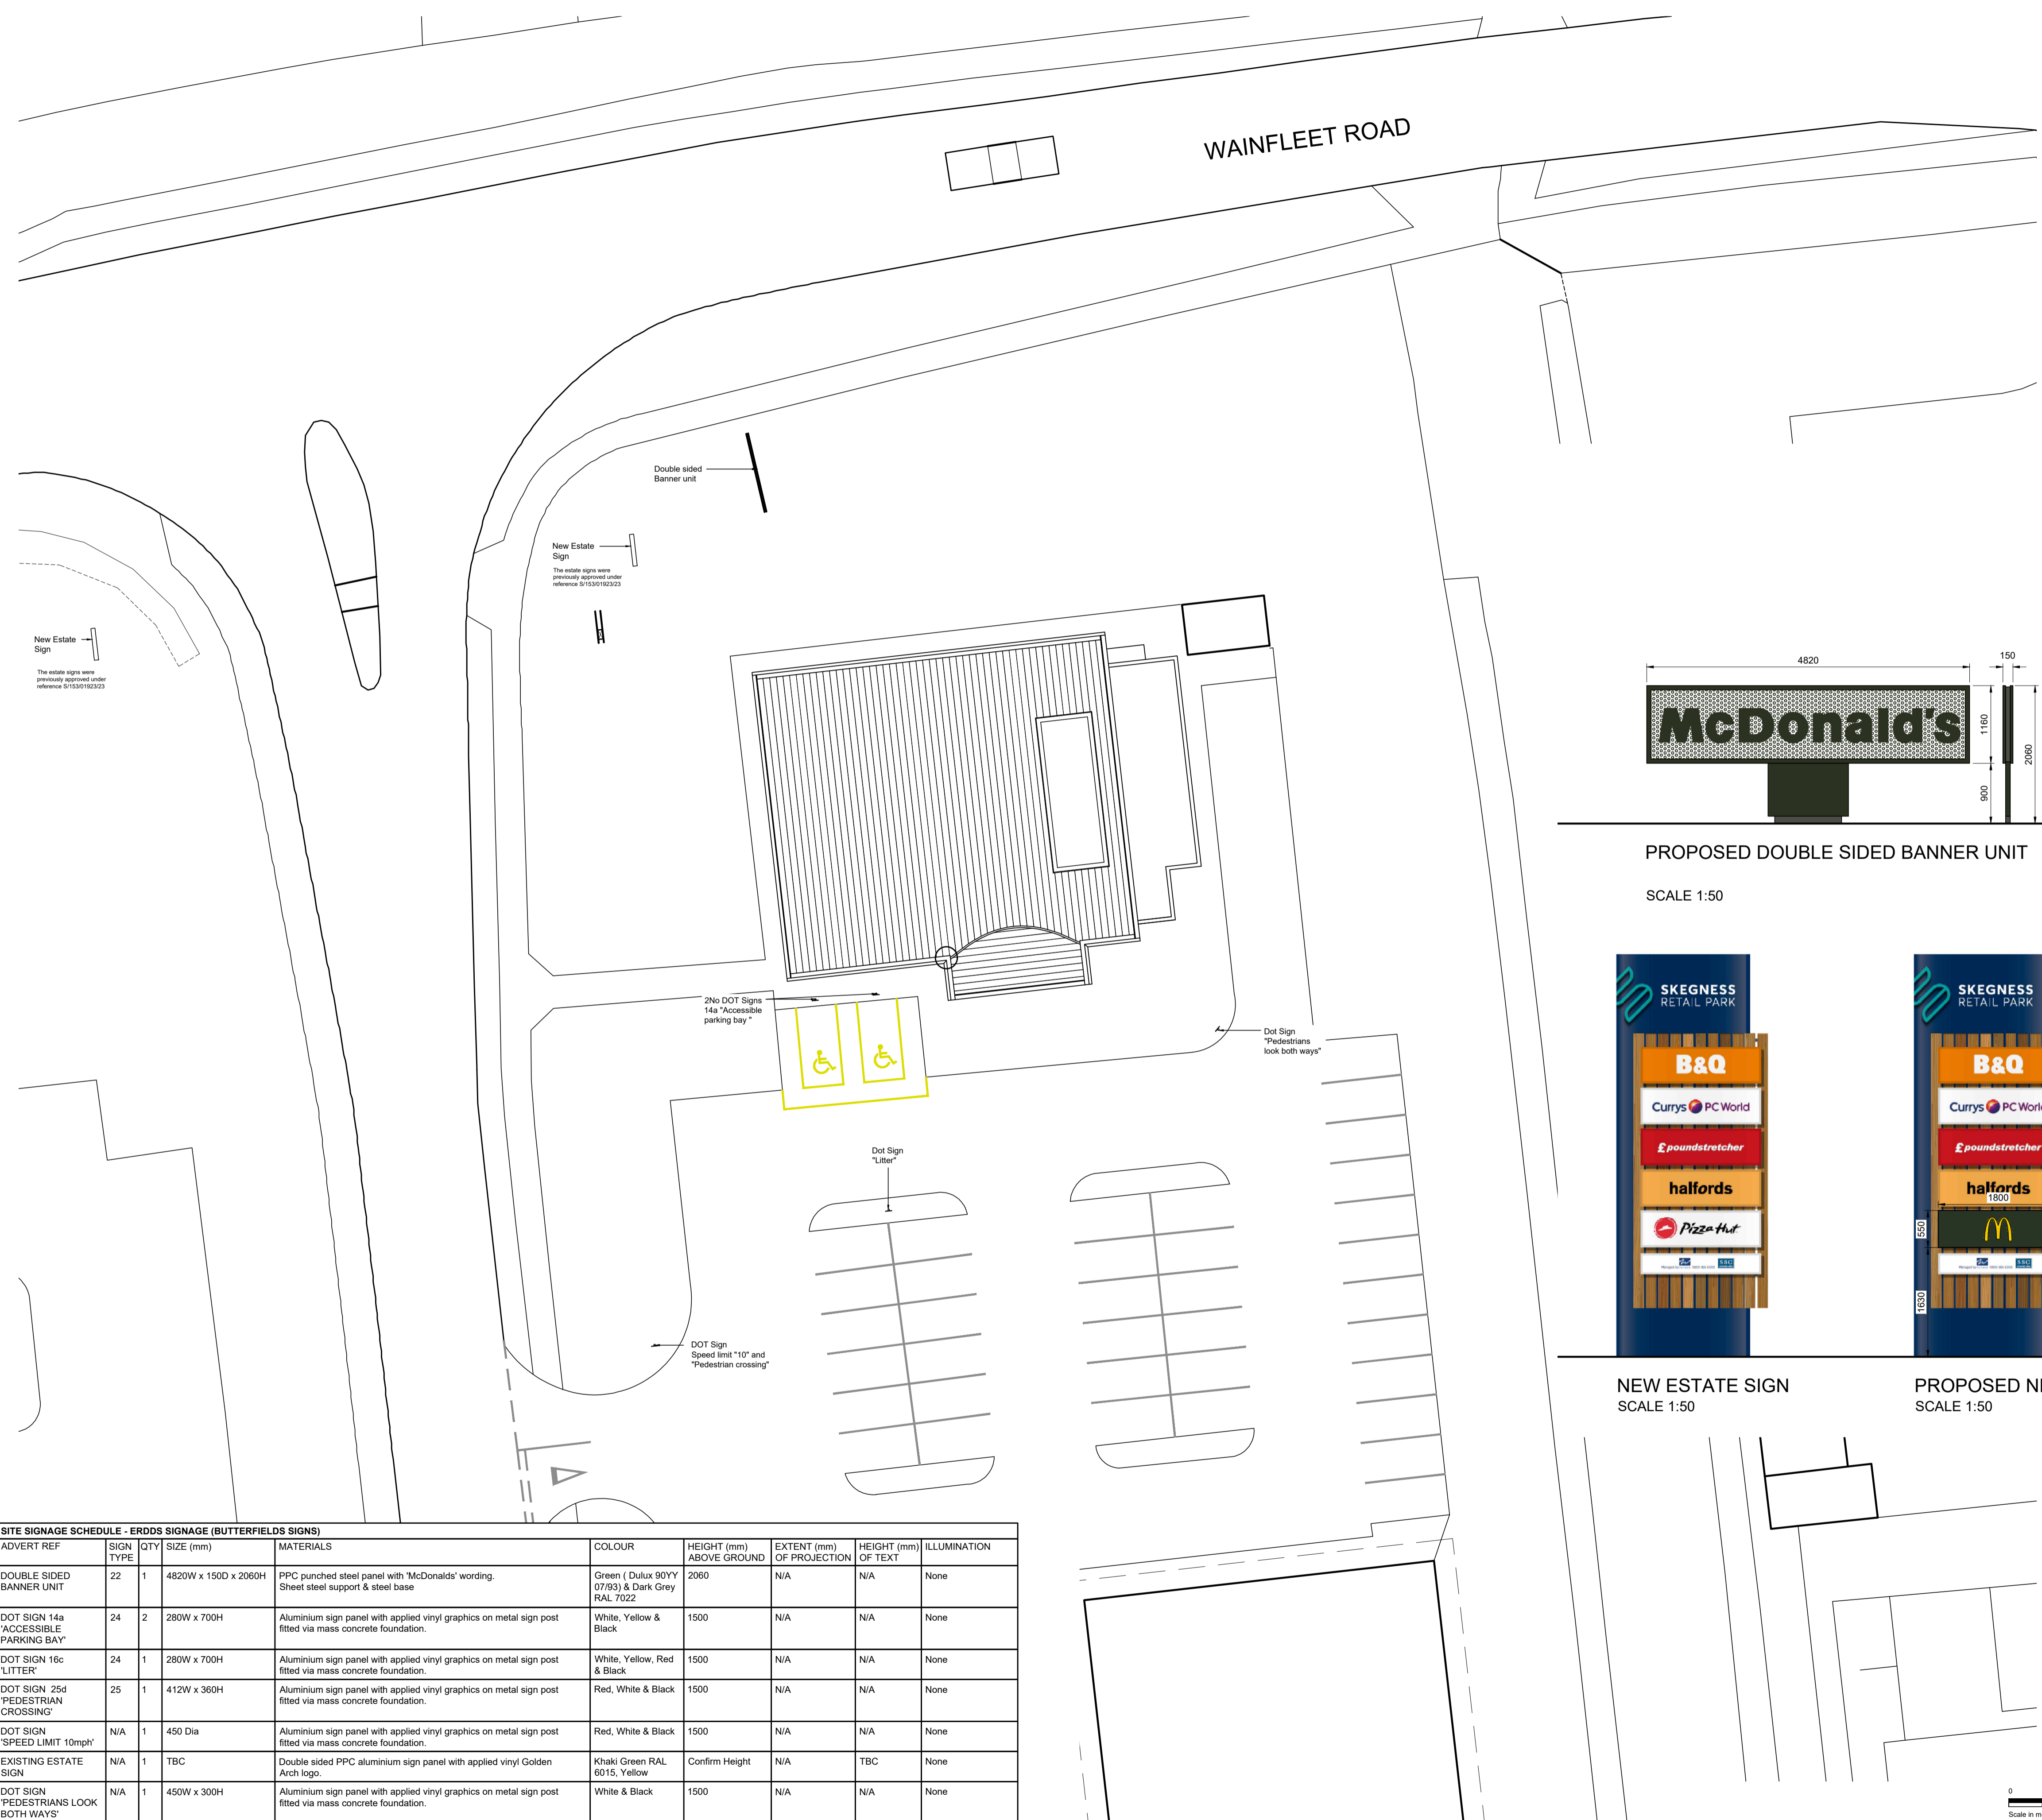

SITE SIGNAGE SCHEDULE - ERDSS SIGNAGE (BUTTERFIELDS SIGNS)									
ADVERT REF	SIGN TYPE	QTY	SIZE (mm)	MATERIALS	COLOUR	HEIGHT (mm) ABOVE GROUND	EXTENT (mm) OF PROJECTION	HEIGHT (mm) OF TEXT	ILLUMINATION
DOUBLE SIDED BANNER UNIT	22	1	4820W x 150D x 2060H	PPC punched steel panel with 'McDonalds' wording. Sheet steel support & steel base	Green ( Dulux 90YY 07/93) & Dark Grey RAL 7022	2060	N/A	N/A	None
DOT SIGN 14a 'ACCESSIBLE PARKING BAY'	24	2	280W x 700H	Aluminium sign panel with applied vinyl graphics on metal sign post fitted via mass concrete foundation.	White, Yellow & Black	1500	N/A	N/A	None
DOT SIGN 16c 'LITTER'	24	1	280W x 700H	Aluminium sign panel with applied vinyl graphics on metal sign post fitted via mass concrete foundation.	White, Yellow, Red & Black	1500	N/A	N/A	None
DOT SIGN 25d 'PEDESTRIAN CROSSING'	25	1	412W x 360H	Aluminium sign panel with applied vinyl graphics on metal sign post fitted via mass concrete foundation.	Red, White & Black	1500	N/A	N/A	None
DOT SIGN 'SPEED LIMIT 10mph'	N/A	1	450 Dia	Aluminium sign panel with applied vinyl graphics on metal sign post fitted via mass concrete foundation.	Red, White & Black	1500	N/A	N/A	None
EXISTING ESTATE SIGN	N/A	1	TBC	Double sided PPC aluminium sign panel with applied vinyl Golden Arch logo.	Khaki Green RAL 6015, Yellow	Confirm Height	N/A	TBC	None
DOT SIGN 'PEDESTRIANS LOOK BOTHWAYS'	N/A	1	450W x 300H	Aluminium sign panel with applied vinyl graphics on metal sign post fitted via mass concrete foundation.	White & Black	1500	N/A	N/A	None

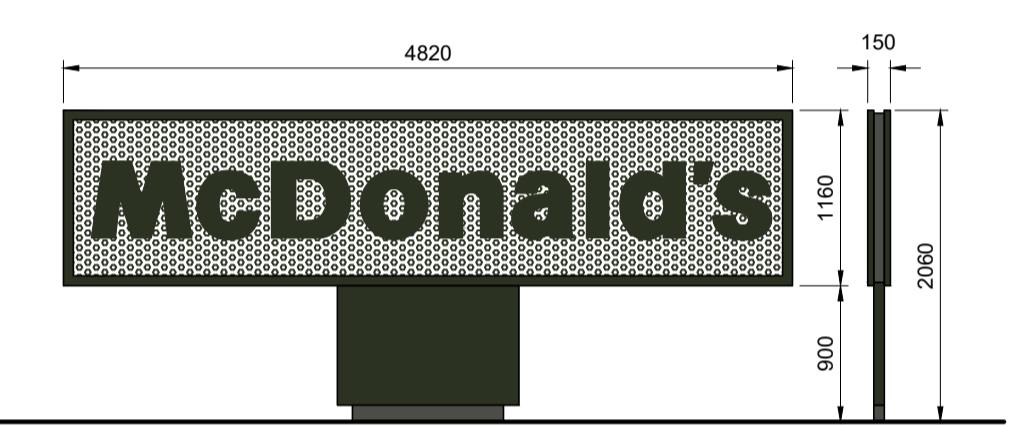

PROPOSED DOUBLE SIDED BANNER UNIT  
 SCALE 1:50



NEW ESTATE SIGN SCALE 1:50      PROPOSED NEW ESTATE SIGN SCALE 1:50

New McDonald's panel  
 New proposed estate sign  
 McDonald's representation on New Estate Sign  
 McDonald's Golden Arch on green back panel. Yellow vinyl M on aluminium panel. 1800mm W x 550mm H. To replace existing tenant sign.

C	Estate sign note added.	MR	09.02.2024
B	Estate sign updated.	MR	19.01.2024
A	Proposed double sided banner unit elevation added.	MR	16.01.2024
rev:	revision notes:	by:	date:

**Scurr Architects**  
 85 Southdown Road  
 Harpenden  
 Hertfordshire  
 AL5 1PR  
 T: 01582 793999  
 email: scurr@scurr.co.uk  
 www.scurr.co.uk

**architects    designers    project managers**

drawn by:	drawn date:	checked/approved:	scale:
MR	May 23		1:200@A1

project title:  
**Skegness Retail Park**  
**Heath Road**  
**SKEGNESS PE25 3ST**

dwg title:  
**Site Layout Plan**  
**Site Signage**

dwg no:	rev:
8511-SA-1911-P008	C

© Copyright Scurr Architects

