
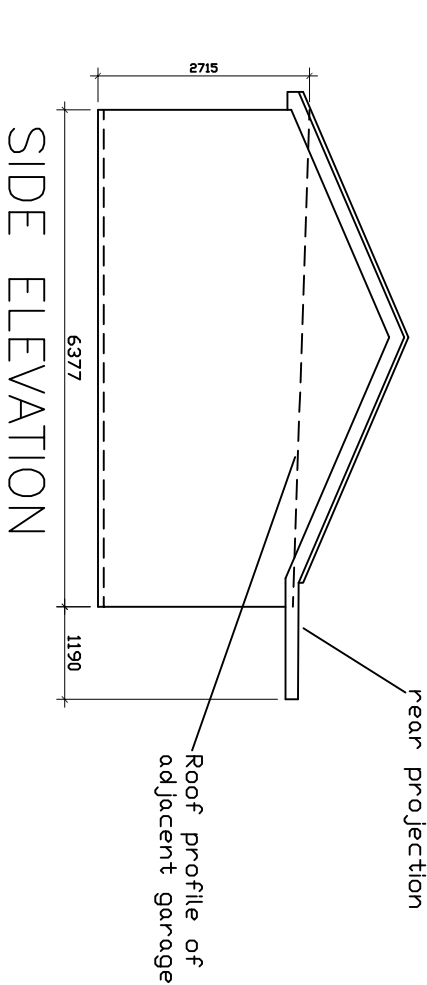
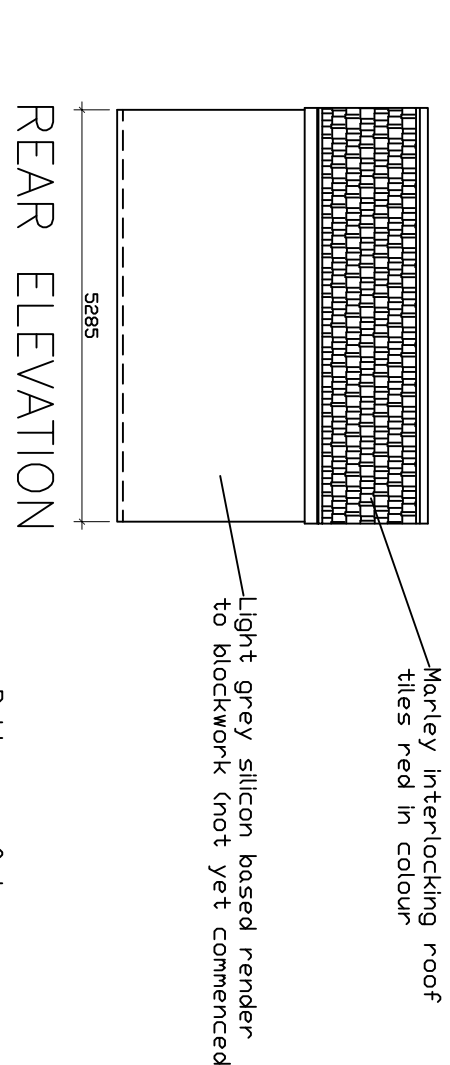
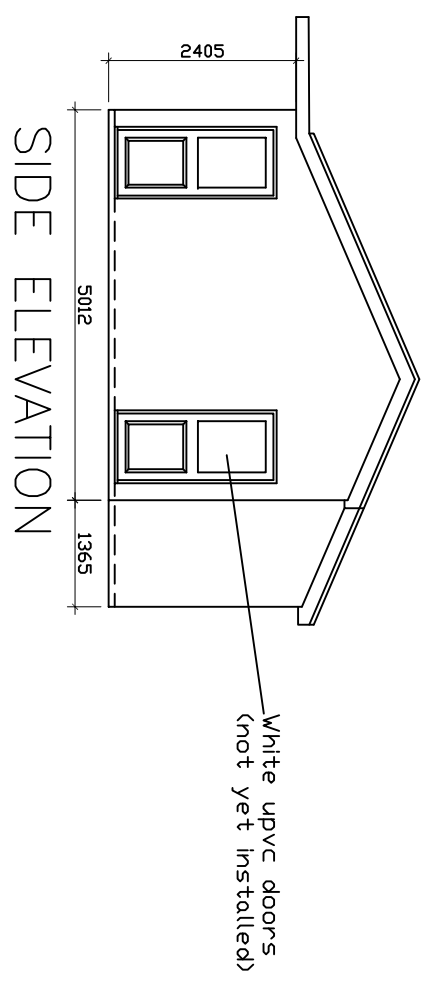


Note: original garage footprint has been increased by 1000mm as represented by broken line

BLOCK PLAN

EXTERNAL FINISHES
ROOF -Marley interlocking roof tiles red in colour with similar ridge caps
WALLS - Silicon based render to blockwork, finished in light grey to match house.
FENESTRATION - White upvc doors fitted with double glazing
FASCIAS etc. - White upvc fascias, soffits and bargeboards
RAINWATER GOODS - White upvc gutters and downpipes

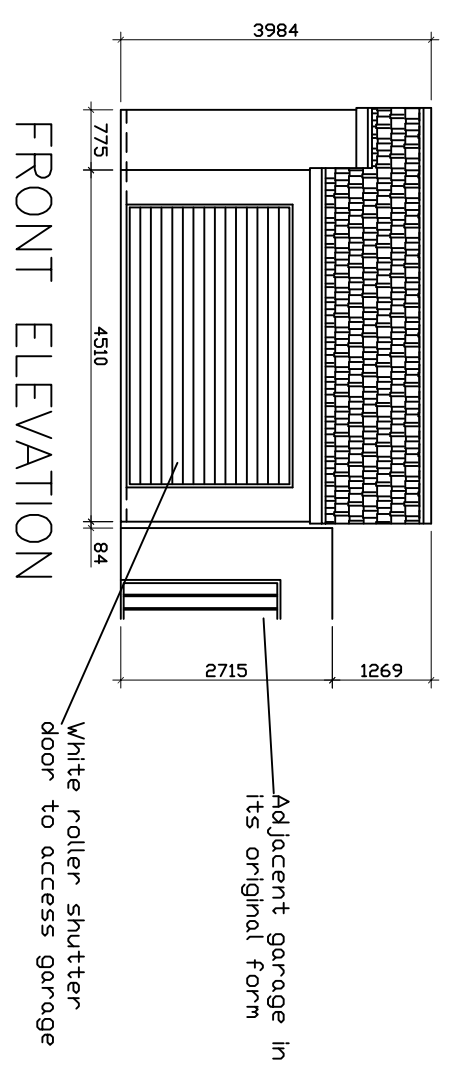

PROJECT PROPOSED RETENTION OF REPLACEMENT GARAGE

60, HEOL TY-GWYN,
 LLANBRADACH,
 CAERPHILLY.

DRAWING EXISTING/PROPOSED ELEVATIONS
SCALE 1:100 @ A3 **DATE** FEBRUARY 2024
DRAWN RE **DRG.NO.** 1
 THIS DRAWING IS COPYRIGHT