



SIDE ELEVATION

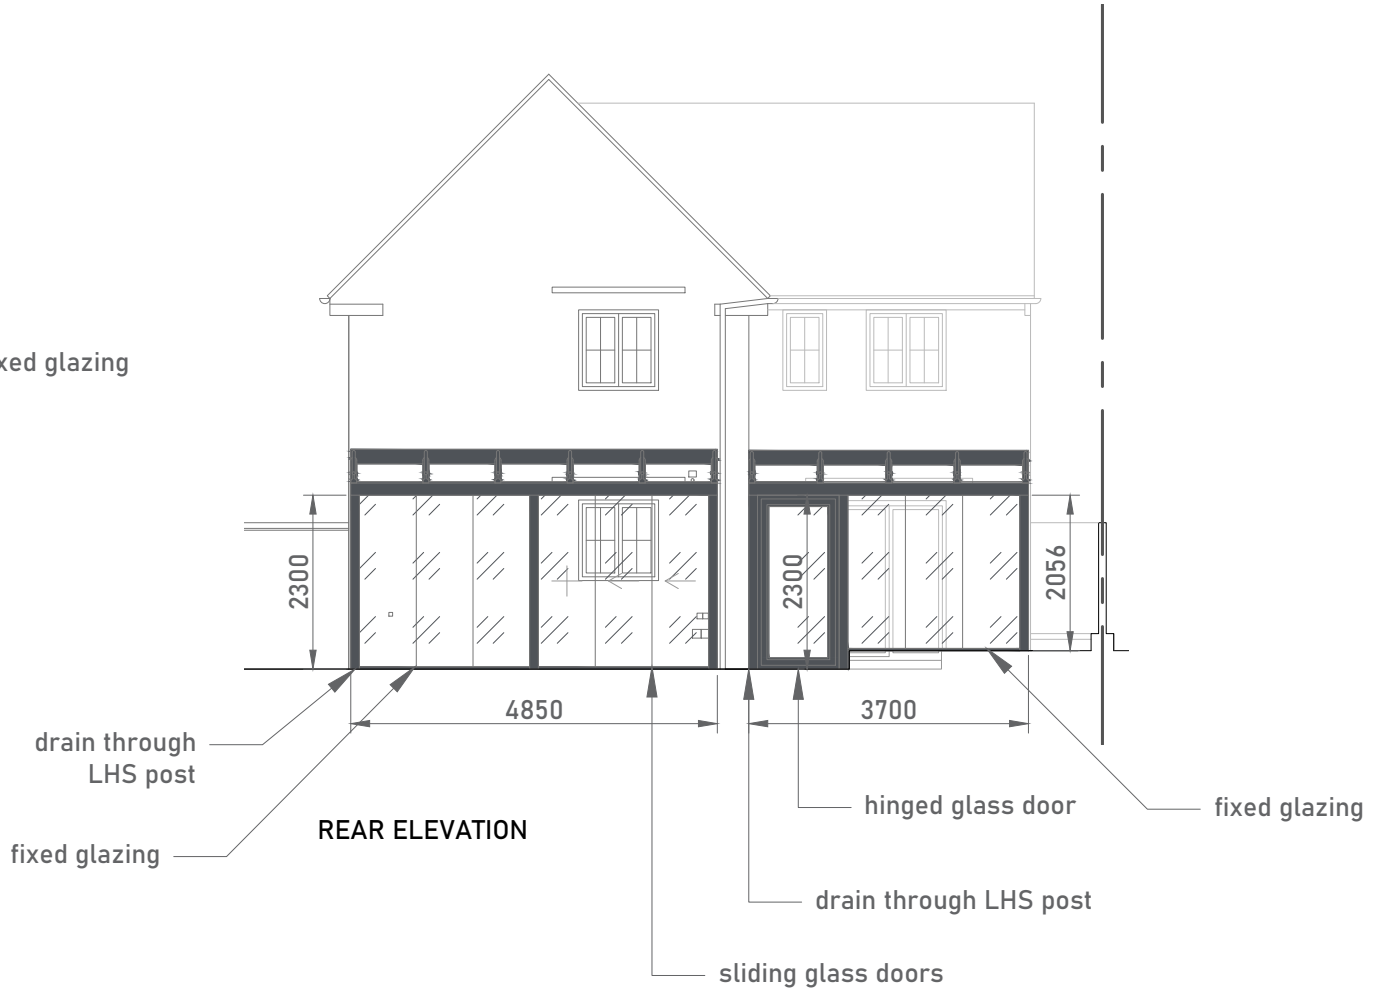

REAR ELEVATION

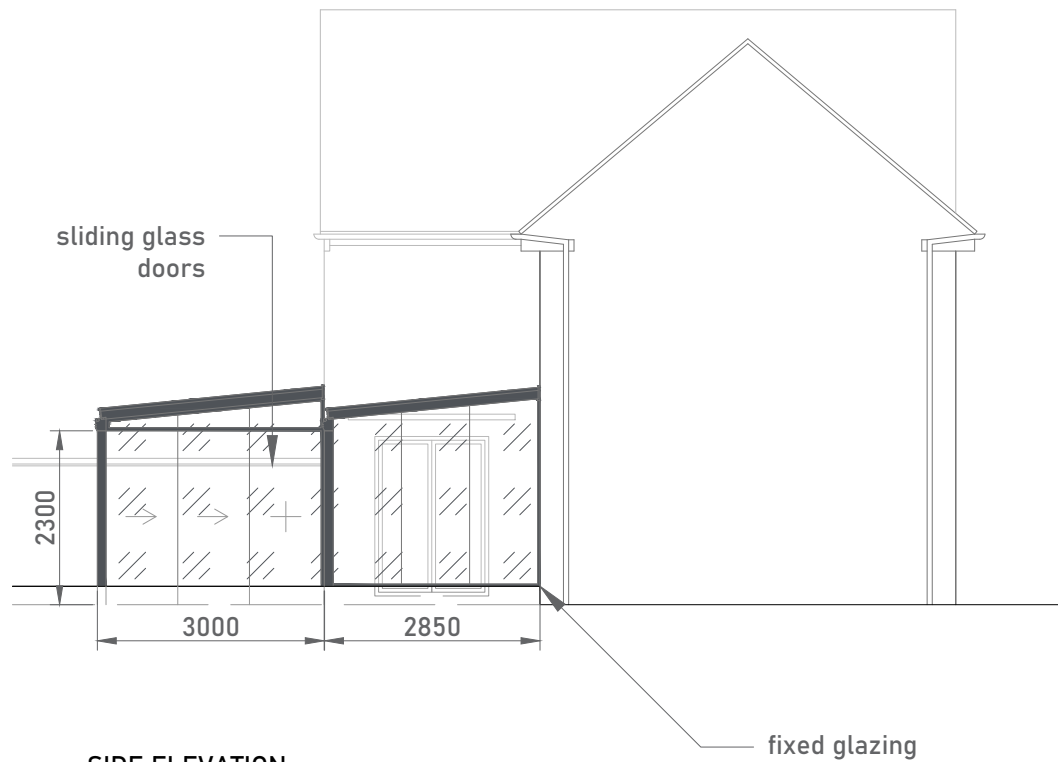

SIDE ELEVATION

notes  
 2x single storey glass rooms located on the rear elevation of the property in the private garden.  
 The structures will feature aluminium powder coated posts and profiles in WT29/80081 'Iron Glimmer Effect'

no.	revision/issue	date
-	-	-

**eden VERANDAS**  
 Eden Verandas Ltd.  
 Unit 13, Southwood Business Park,  
 Armstrong Mall,  
 Farnborough,  
 GU14 0NR  
 01252451580  
 www.edenverandas.co.uk info@edenverandas.co.uk

job title  
**Mr & Mrs Buatsi,  
 13 Cartmel Drive,  
 Corby,  
 Northamptonshire,  
 NN18 8TA**

drawing title  
**Elevations  
 As Proposed**

drawing status  
**PLANNING**

job no.	drawing no.
36357/ 36358	<b>36357-04</b>
date	
16/02/2024	
scale	
1:100 @A3	