

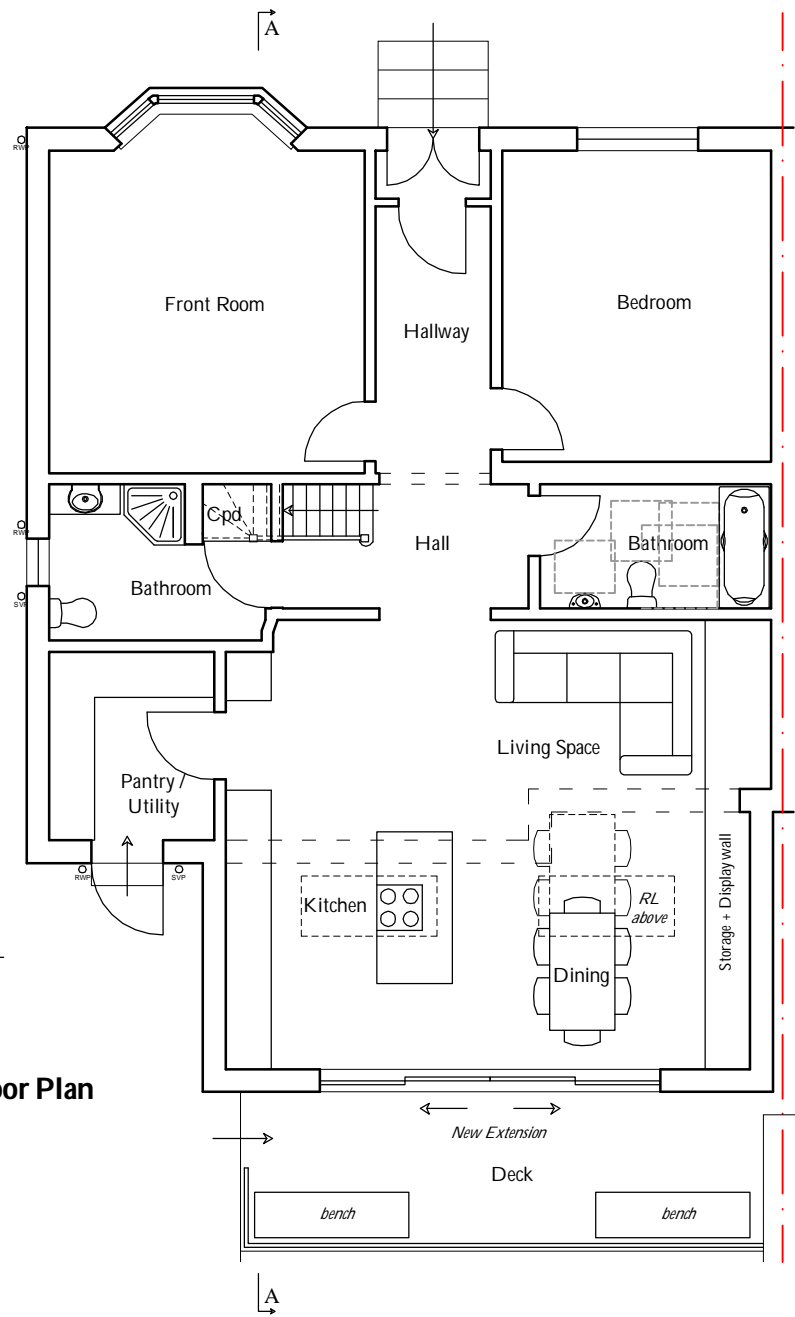
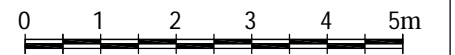


not scale dimensions from this drawing. All dimensions to be checked on site prior to commencing works. Not warranted for any purpose except that indicated.


Revision, Notes, Date, By.
 A. Client Update. 17/01/24. JC
 B. Client Update. 26/01/24. JC
 C. Drawing Update. 31/01/24. JC
 D. Planning Update. 12/02/24. JC

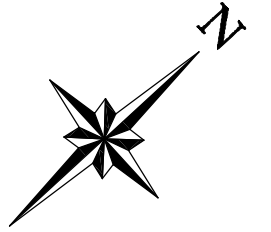


1 **Ground Floor Plan**
As Proposed

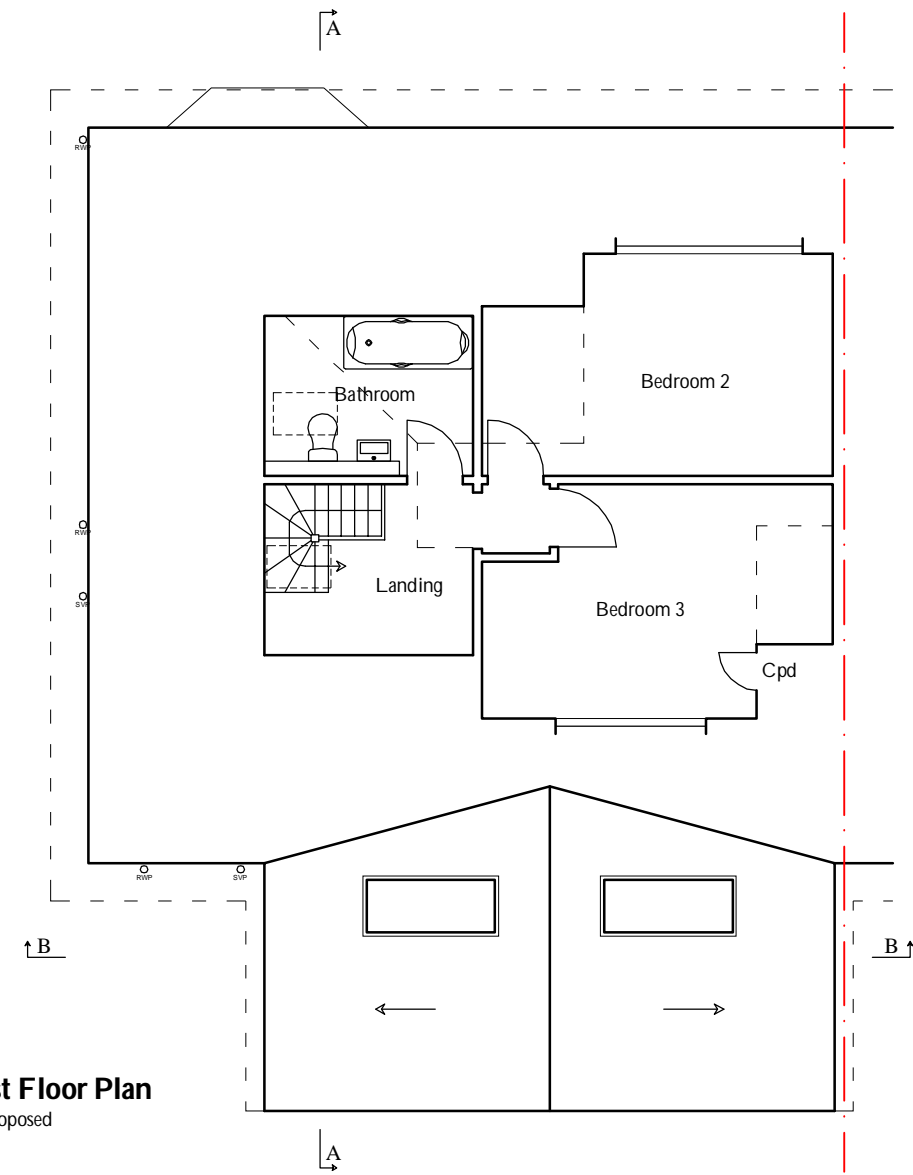

2 **First Floor Plan**
As Proposed

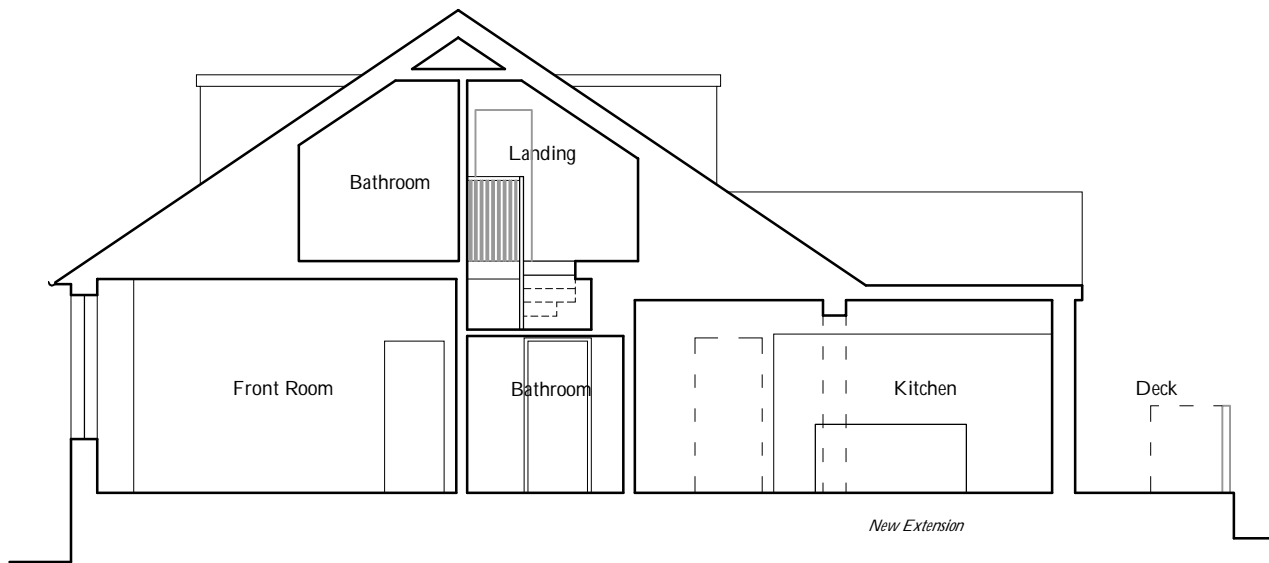

3 **Section A-A**
As Proposed

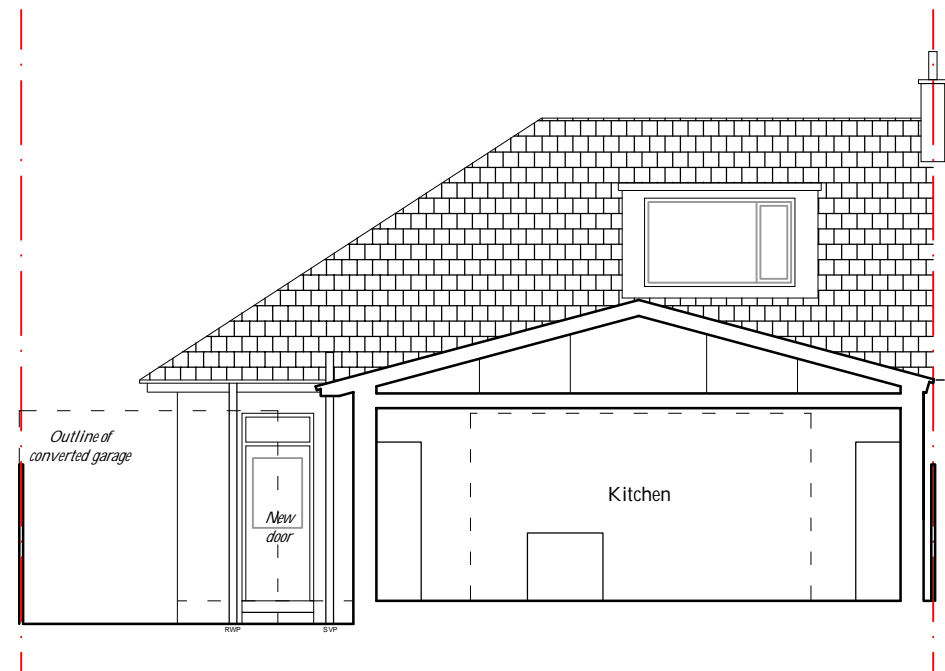

4 **Section B-B**
As Proposed



RIAS Chartered Architects
 www.VellowWood.com
 0845 508 2823

Design:	
Location:	
Proposed Extension to House at 21 Ashlea Drive, Giffnock, Glasgow, G46 6BH	
Drawing Title:	
Plans and Section As Proposed	
Date	10/01/24
Scale	1:100 @A3
Drawn	JC
Checked	
Drawing No.	
3194 / 010	
For	Planning
Revision	D