

© 2023 1 Stop Design & Build.
 All dimensions to be checked on site by the contractor and such dimensions to be their responsibility. All construction works must comply with the relevant British Standards and Building Regulations requirements. Any drawing errors and omissions to be reported to 1 Stop Design and Build.

Client Name
Vishal Awasthi

Project Address
32 Banstead Rd S, Sutton SM2 5LG

Section

Stage
Planning

Drawing Title
Proposed Plans

Drawing Status

Revisions and Notes

Project No. 2024-01-SM2 5LG

Drawing No. 07

Revision **01**

Scale at A3 1:100


Date 07/02/2024

Designed JG Checked MH


Drawn JG Approved MH




1 STOP DESIGN & BUILD
 128 CITY ROAD LONDON,
 EC1V 2NX, UK
 Email: info@1stopdesignandbuild.co.uk
 Web: www.1stopdesignandbuild.co.uk
 Phone No.: 0208 0512780

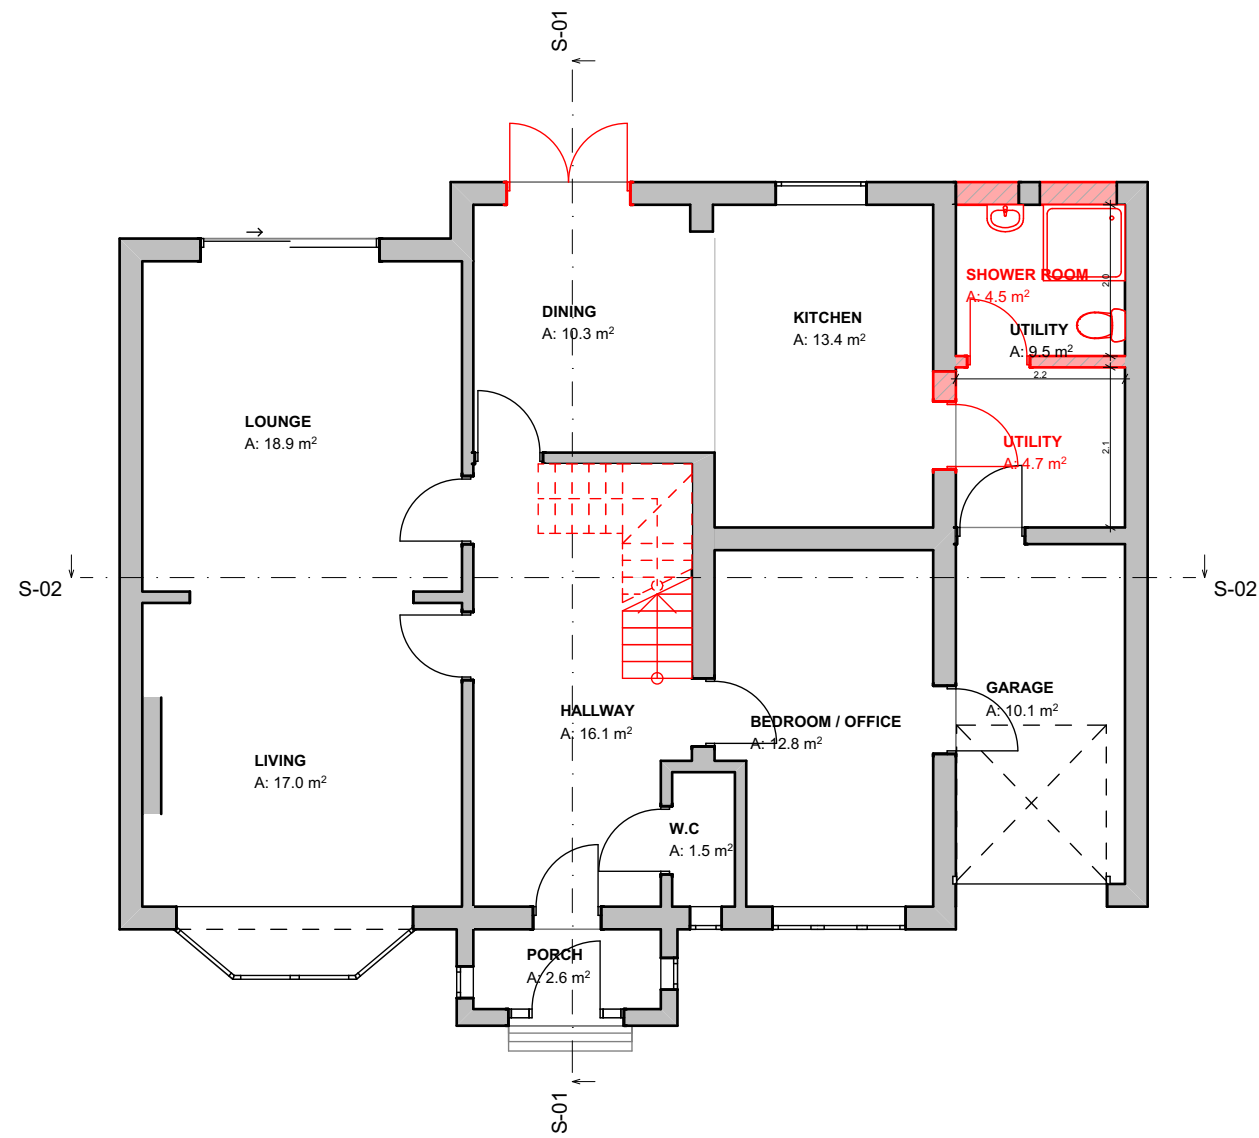

Ground Floor

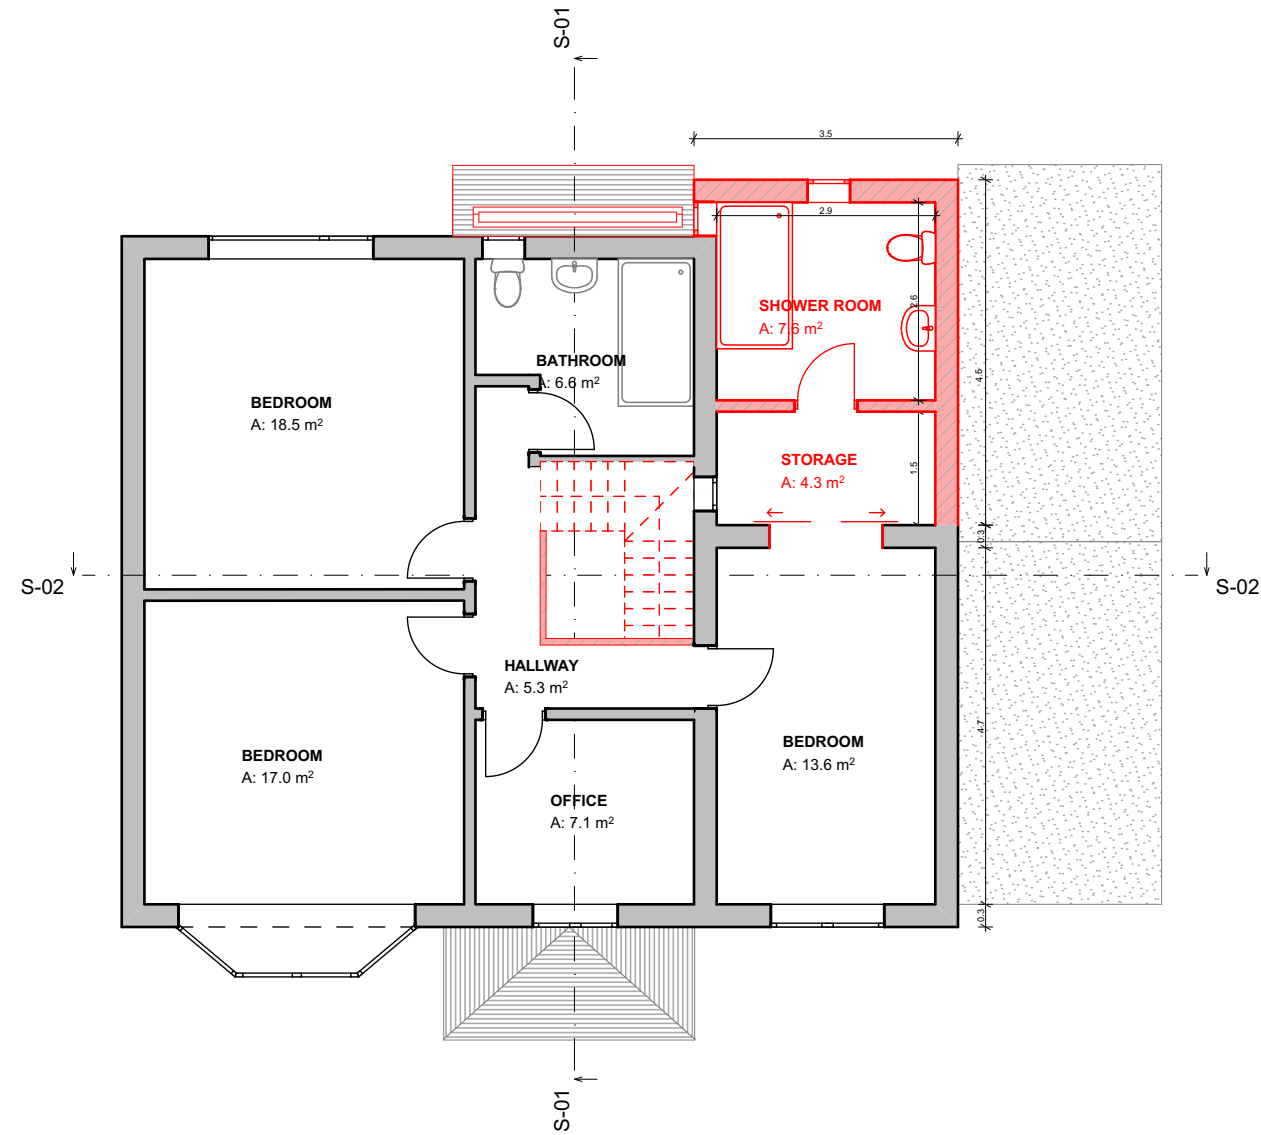

First Floor

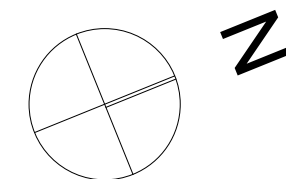

PROPOSED FLOOR PLANS

M 1:100 0 10m