
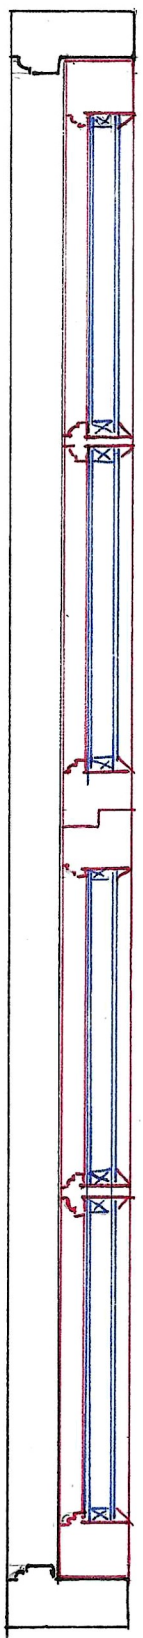
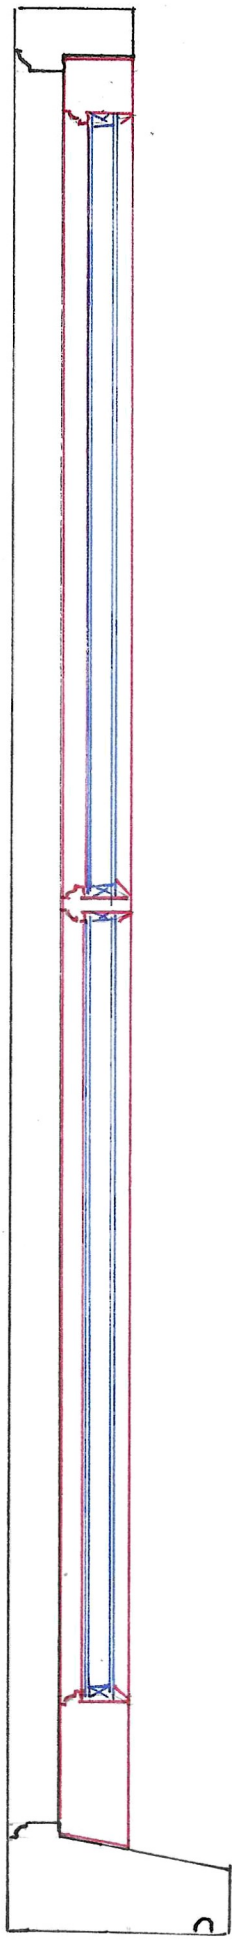


main Bed

Scale 1:5

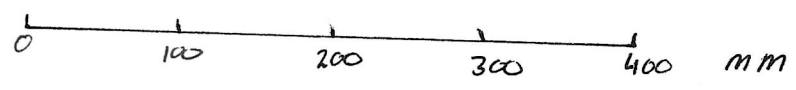

Bathroom

Scale 1:5

