



Tree Code: Sgl/001543

Tree Tag: D2-3337

Seq No: 0

Position:

Regimes:

Stems: 1

Species: Ulmus spp. (Elm spp)

Site: Wheatsheaf

Location: Eccleston

Grid Ref: SJ 41097 62372

OS X/Y: 341096.62, 362371.62

Lat Long: 53.155203, -2.882310

what3words: /// vies.lasted.muscular

Planted:

Stock Type:

Owner: Grosvenor Estate

Notes:

Value: £0.00

Felled: No **Proposed:** No **TPO:** No

SSSI: No **ConArea:** No **TimberExt:** No

Conflict: No

Inspection: 28/07/2023

Height: 10 to 15 metres

Age: Semi-Mature

Trunk: 0 cm

Spread: 0.0 metres

Features:

Conditions:

Comments: Standing dead. partially failed.

Dry Weight: 0.000 KG

Carbon Weight: 0.000 KG

CO2 Sequestered: 0.000 KG (£0.00)

CO2 Seq Per Year: 0.000 KG (£0.00)

Visited By: Paul Rimmer

Grade: D - Dead

Zone: Moderate

Survey: Property

Habitat: C Climb Report

Risk: Moderate (0)

Next Inspection: 07/2026

Recommendations: Fell tree - Fell to ground level.

Priority: Very High (3mths)

Recom Due Date: 28/10/2023

Works:



Tree Code: Sgl/001544

Tree Tag: D2-3339

Seq No: 0

Position:

Regimes:

Stems: 1

Species: Fraxinus spp. (Ash spp)

Site: Wheatsheaf

Location: Eccleston

Grid Ref: SJ 41091 62375

OS X/Y: 341090.06, 362374.30

Lat Long: 53.155226, -2.882408

what3words: /// education.beside.league

Planted:

Stock Type:

Owner: Grosvenor Estate

Notes:

Value: £0.00

Felled: No **Proposed:** No **TPO:** No

SSSI: No **ConArea:** No **TimberExt:** No

Conflict: No

Inspection: 28/07/2023

Height: 10 to 15 metres

Age: Mature

Trunk: 0 cm

Spread: 0.0 metres

Features:

Conditions:

Comments: Declining specimen. weeping cultivar partially reverted. Daldinia concentrica throughout main stem west. over extended scaffold develops north towards property at 1.5m.

Dry Weight: 0.000 KG

Carbon Weight: 0.000 KG

CO2 Sequestered: 0.000 KG (£0.00)

CO2 Seq Per Year: 0.000 KG (£0.00)

Visited By: Paul Rimmer

Grade: B - Fair

Zone: Moderate

Survey: Property

Habitat: C Climb Report

Risk: Moderate (0)

Next Inspection: 07/2026

Recommendations: See Text - Fell to ground level.

Priority: Very High (3mths)

Recom Due Date: 28/10/2023

Works:



Tree Code: Sgl/002445

Tree Tag: D2-3343

Seq No: 0

Position:

Regimes:

Stems: 1

Species: Salix spp. (Willow species)

Site: Wheatsheaf

Location: Eccleston

Grid Ref: SJ 41087 62368

OS X/Y: 341086.25, 362367.32

Lat Long: 53.155163, -2.882464

what3words: /// lives.scarred.lollipop

Planted:

Stock Type:

Owner: Grosvenor Estate

Notes:

Value: £0.00

Felled: No **Proposed:** No **TPO:** No

SSSI: No **ConArea:** No **TimberExt:** No

Conflict: No

Inspection: 28/07/2023

Height: 15 to 20 metres

Age: Mature

Trunk: 0 cm

Spread: 0.0 metres

Features:

Conditions:

Comments: Declining specimen. extensive decay to main stem. lean n to property.

Dry Weight: 0.000 KG

Carbon Weight: 0.000 KG

CO2 Sequestered: 0.000 KG (£0.00)

CO2 Seq Per Year: 0.000 KG (£0.00)

Visited By: Paul Rimmer

Grade: B - Fair

Zone: Moderate

Survey: Property

Habitat: C Climb Report

Risk: Moderate (0)

Next Inspection: 07/2026

Recommendations: See Text - Pollard specimen to 10m to leave as dw habitat.

Priority: Very High (3mths)

Recom Due Date: 28/10/2023

Works:



Tree Code: Sgl/005198

Tree Tag:

Seq No: 3

Position:

Regimes:

Stems: 1

Species: Acer pseudoplatanus (Sycamore)

Site: Wheatsheaf

Location: Ecclestone

Grid Ref: SJ 41055 62373

OS X/Y: 341054.32, 362372.30

Lat Long: 53.155204, -2.882942

what3words: /// chaos.rifled.sectors

Planted:

Stock Type:

Owner: Grosvenor Estate

Notes:

Value: £0.00

Felled: No **Proposed:** No **TPO:** No

SSSI: No **ConArea:** Yes **TimberExt:** No

Conflict: No

Inspection: 14/07/2023

Height: Up to 5 metres

Age: Early-Mature

Trunk: 0 cm

Spread: 0.0 metres

Features: Growing In - Other
Hazard - Boundary Wall/Fence
Hazard - Overhangs
Property/Garden

Conditions: Crown - Broken Hanging Branches
Crown - Major Branch Dieback

Comments:

Dry Weight: 0.000 KG

Carbon Weight: 0.000 KG

CO2 Sequestered: 0.000 KG (£0.00)

CO2 Seq Per Year: 0.000 KG (£0.00)

Visited By: Paul Rimmer

Grade: C - Poor

Zone: Moderate

Survey: Property

Habitat: C Climb Report

Risk: Risk Not Assessed (0)


Next Inspection: 07/2026

Recommendations: Section Fell single tree - section
fell sycamore growing on wall.
also clear fallen branches from
Oak tree

Priority: Low (1yr)

Recom Due Date: 14/07/2024

Works:

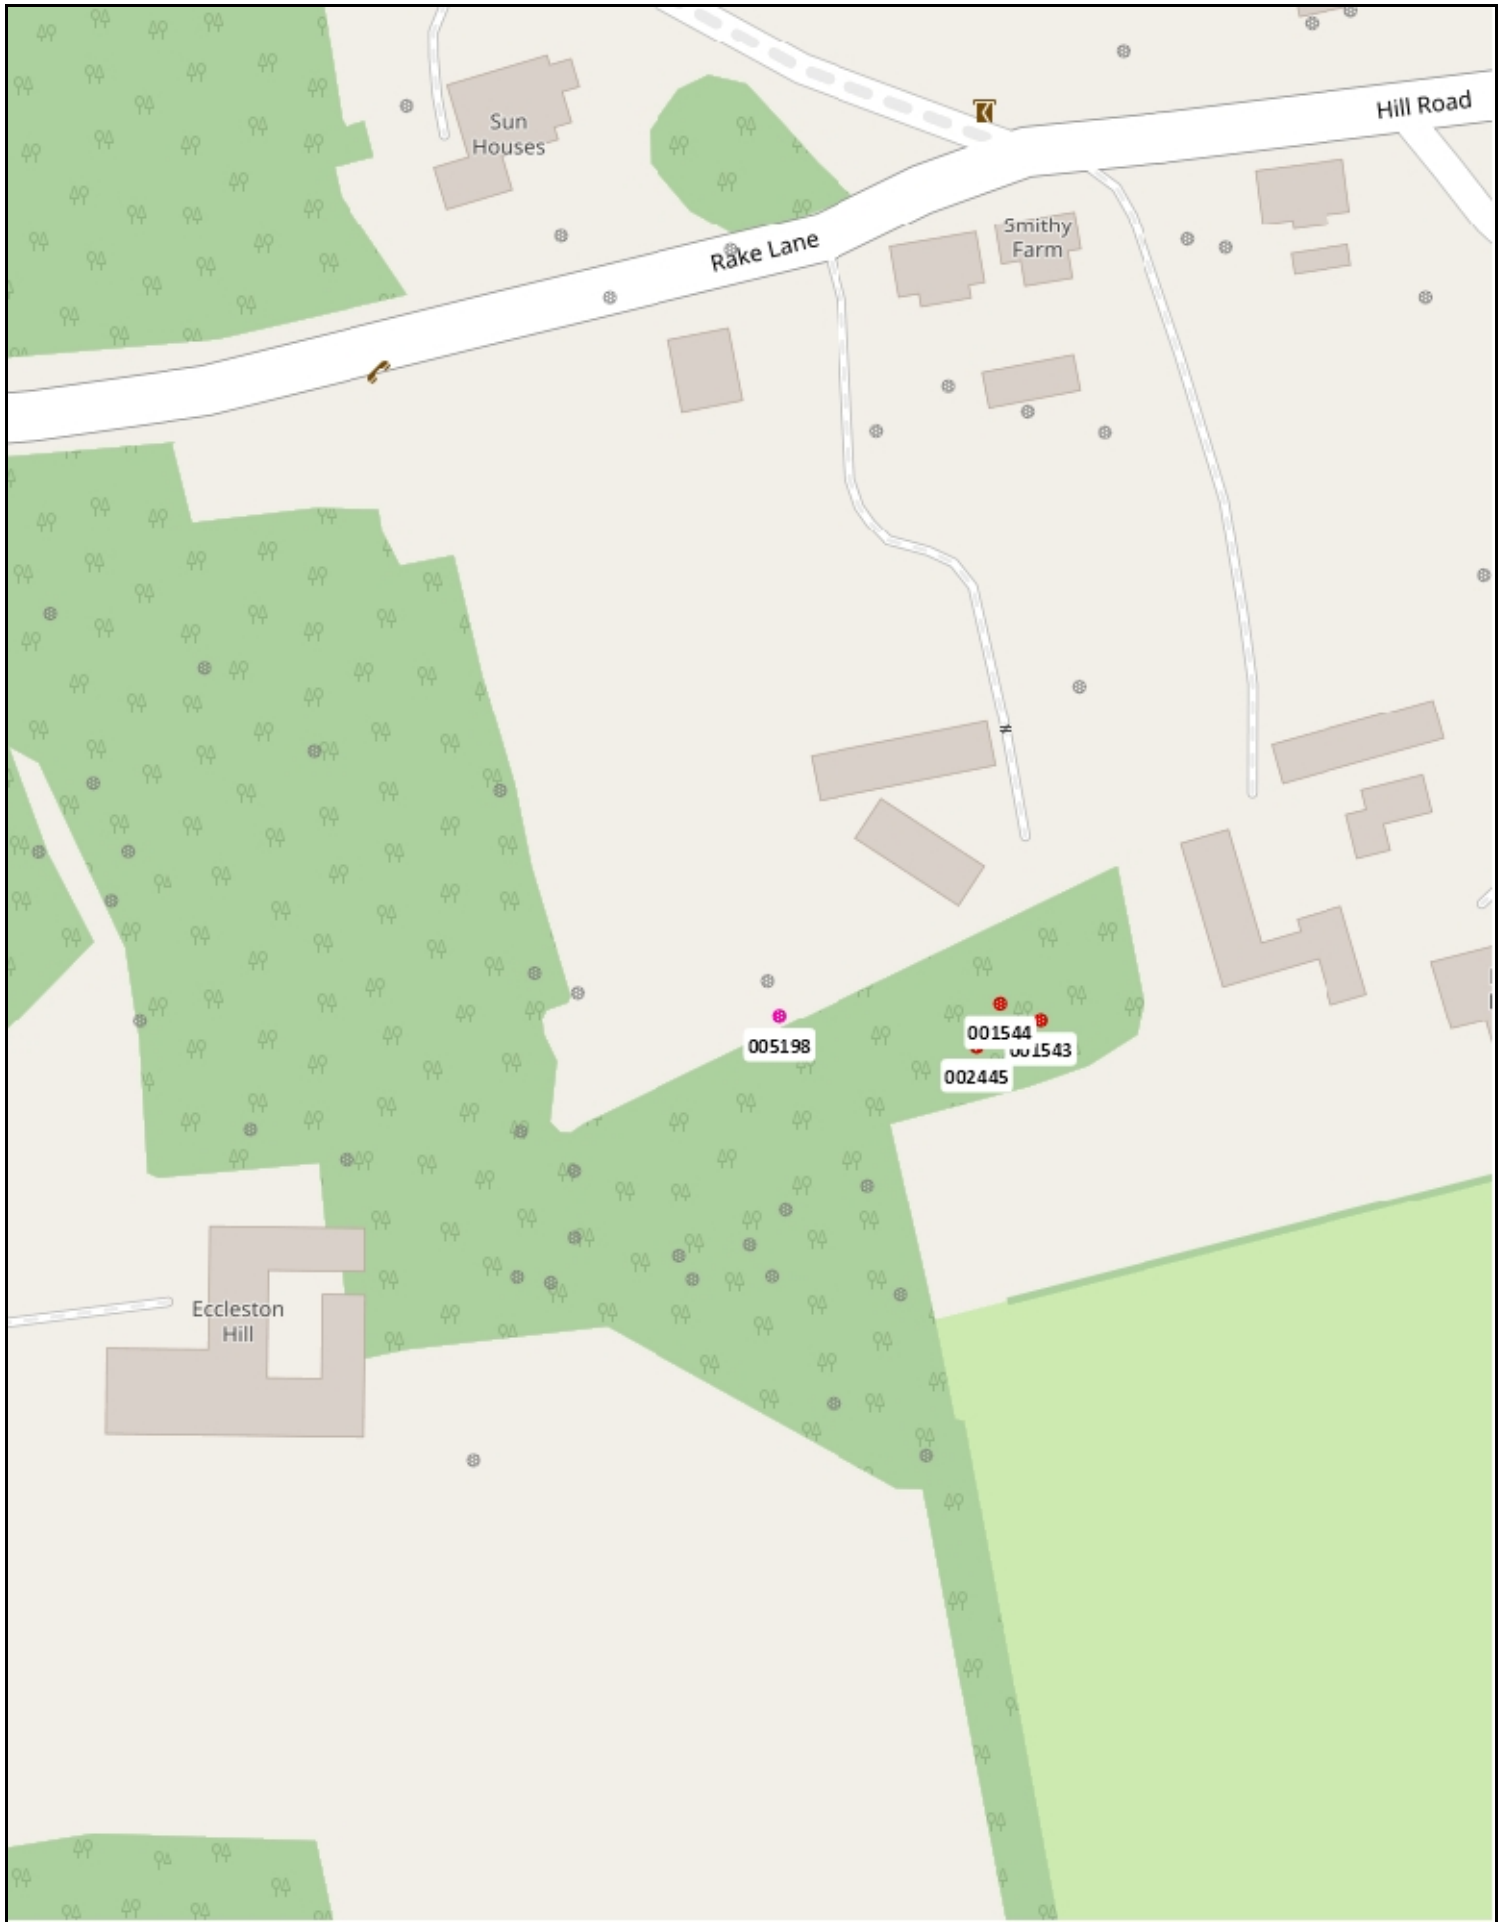

1543, 1544, 2445 and 5198 Quarry Buildings

Scale

Date

1: 1225

20/02/2024

