

Proposed Alt and Extension  
8 Lochlands Drive  
Arbroath

for Mr and Mrs Leheny

### KEY:


- Existing Walls
- New Walls
- Downtakings

© THIS DRAWING IS COPYRIGHT OF VOIGT ARCHITECTS LIMITED  
FOR CONSTRUCTION PURPOSES DO NOT SCALE THIS DRAWING  
ALL DIMENSIONS AND LEVELS TO BE CHECKED ON SITE  
DISCREPANCIES TO BE REPORTED TO VOIGT ARCHITECTS LIMITED BEFORE PROCEEDING  
IF IN ANY DOUBT ABOUT INFORMATION ON THIS DRAWING, CONTACT VOIGT ARCHITECTS LIMITED


Proposed Plan and Elevations

SCALE: 1/100 @ A3  
DATE: Feb 2024  
DRAWN BY: LF


STATUS: DWG NO  
4292/PD/02 Ver 1

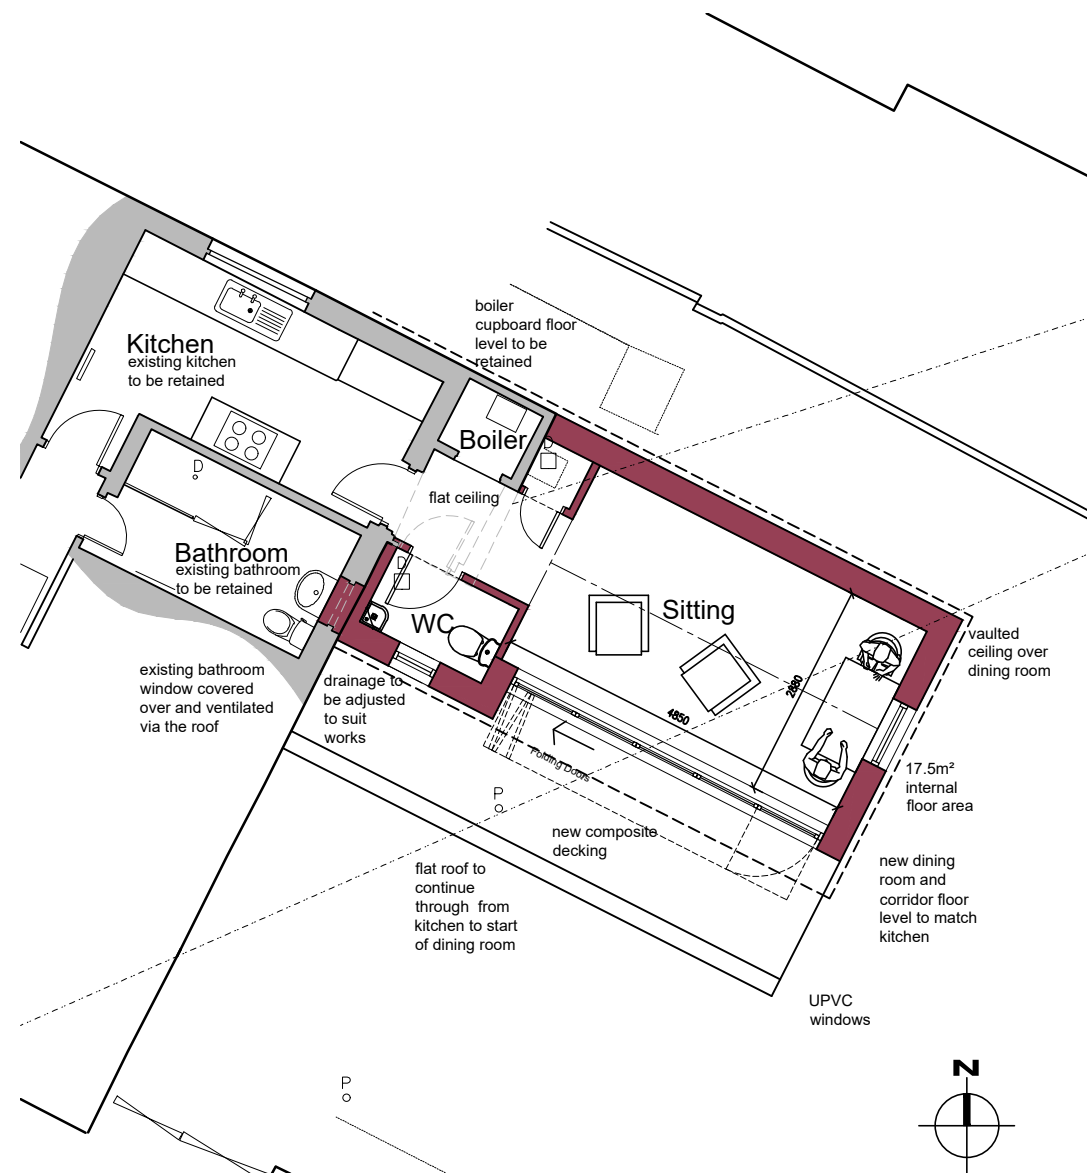


Proposed Ground Floor Plan

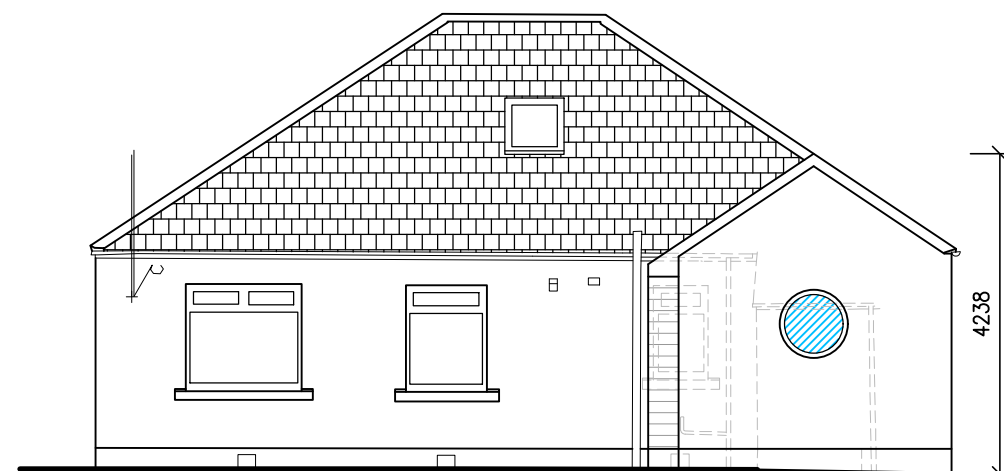

Proposed South East Elevation

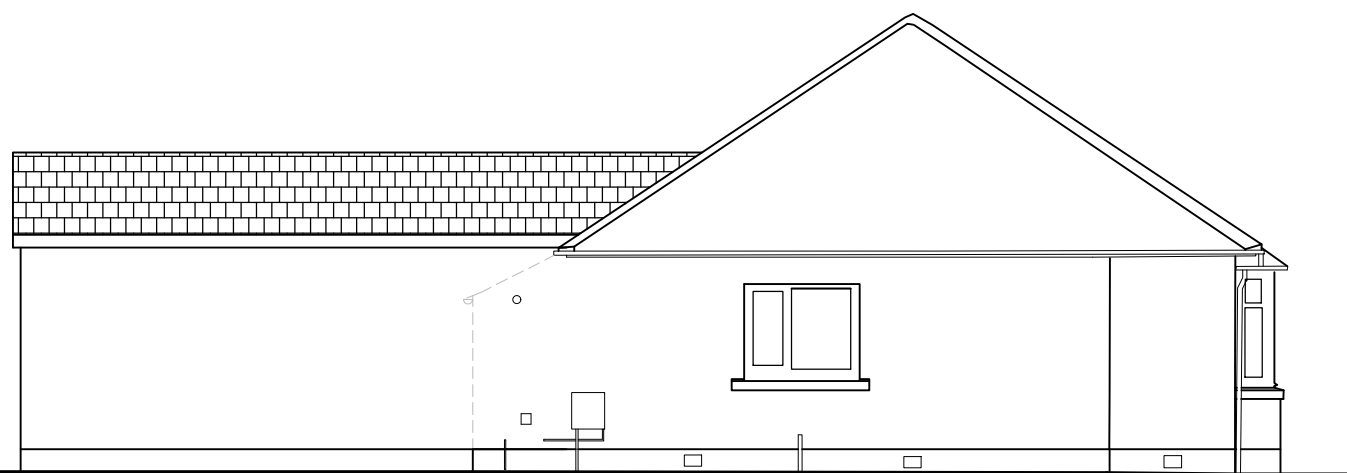

Proposed South East Elevation

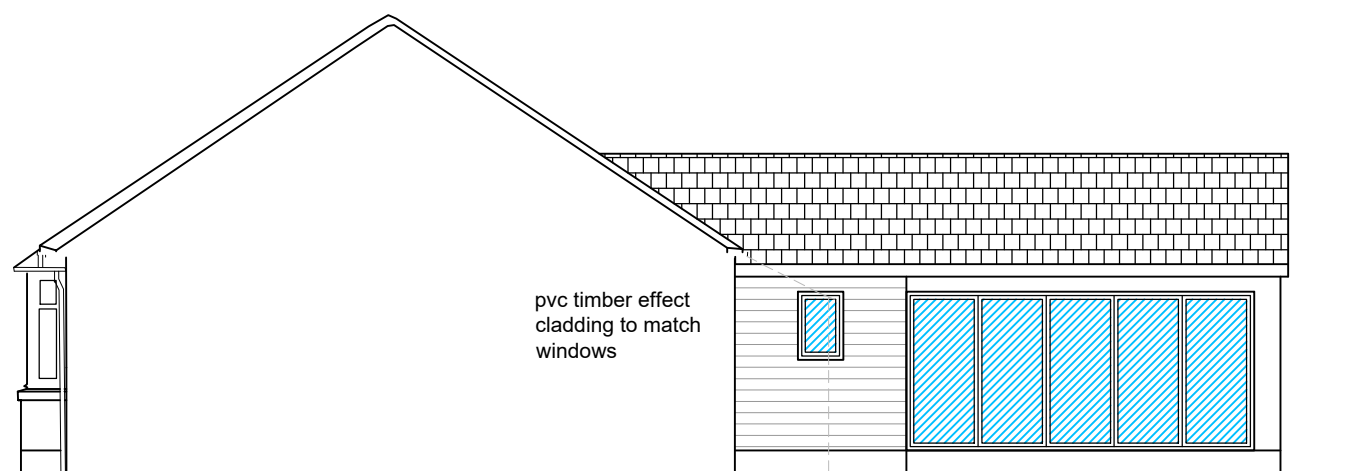

Proposed South West Elevation

