


EXISTING FRONT (S) ELEVATION

EXISTING SIDE (E) ELEVATION

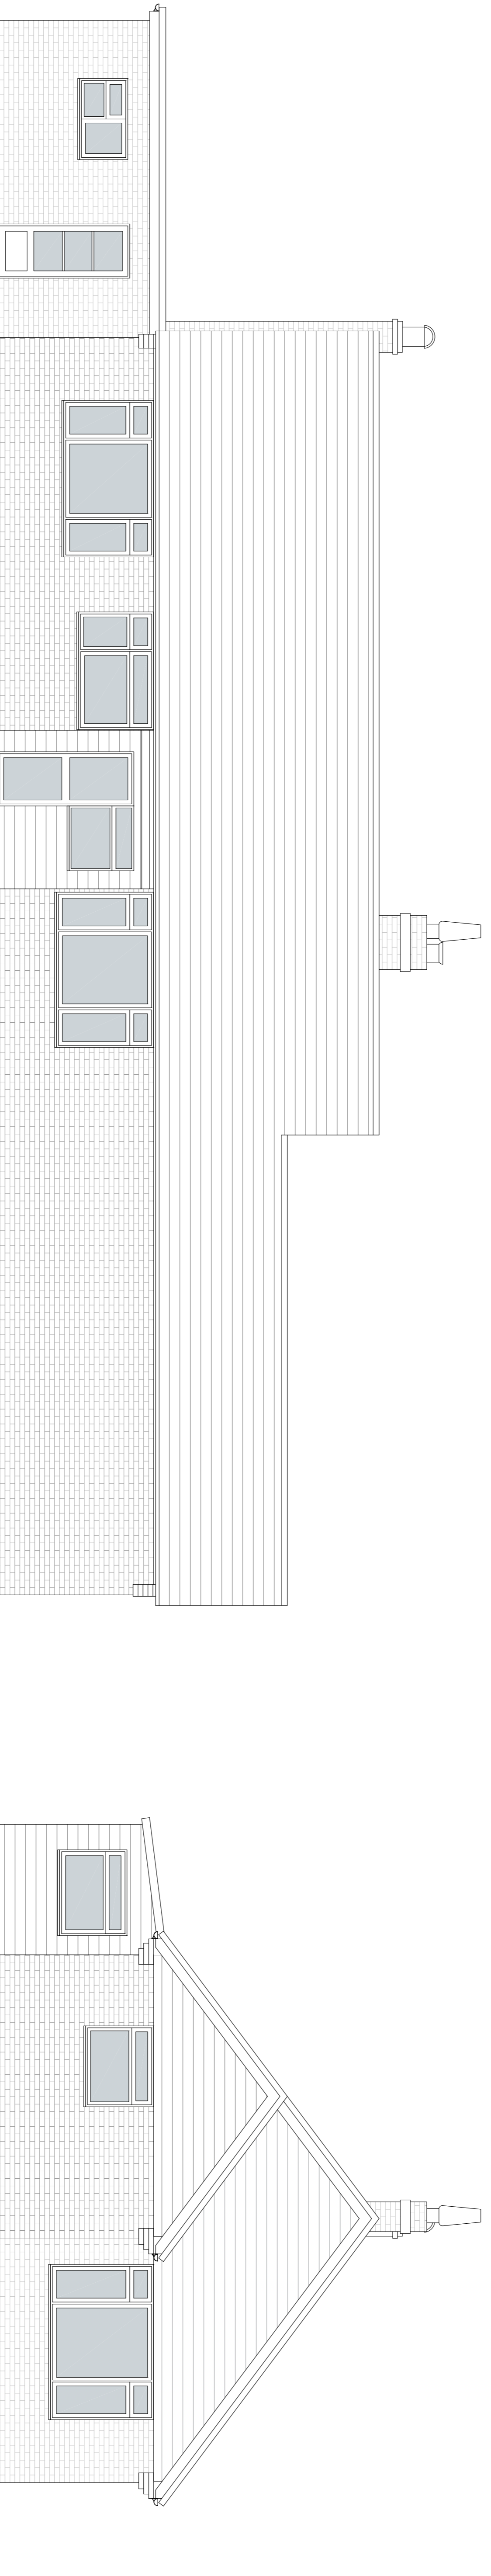

EXISTING REAR (N) ELEVATION

EXISTING SIDE (W) ELEVATION



**PHILIP WADGE**  
ARCHITECTURE

www.philipwadge.co.uk  
info@philipwadge.co.uk  
01635 736440

**PROJECT**  
Residential Property Development

**CLIENT**  
Mr and Mrs O'Mahony

**AT**  
Southernwood  
The Barn  
Woodton Hill  
Newbury  
RG20 9JZ

**TITLE**  
EXISTING ELEVATIONS

**DATE**  
08/02/24

**SCALE**  
1:50 @ A1  
1:100 @ A3

**DRAWING NUMBER**  
22092/PL/05

**Rev**  
B

