


first floor plan

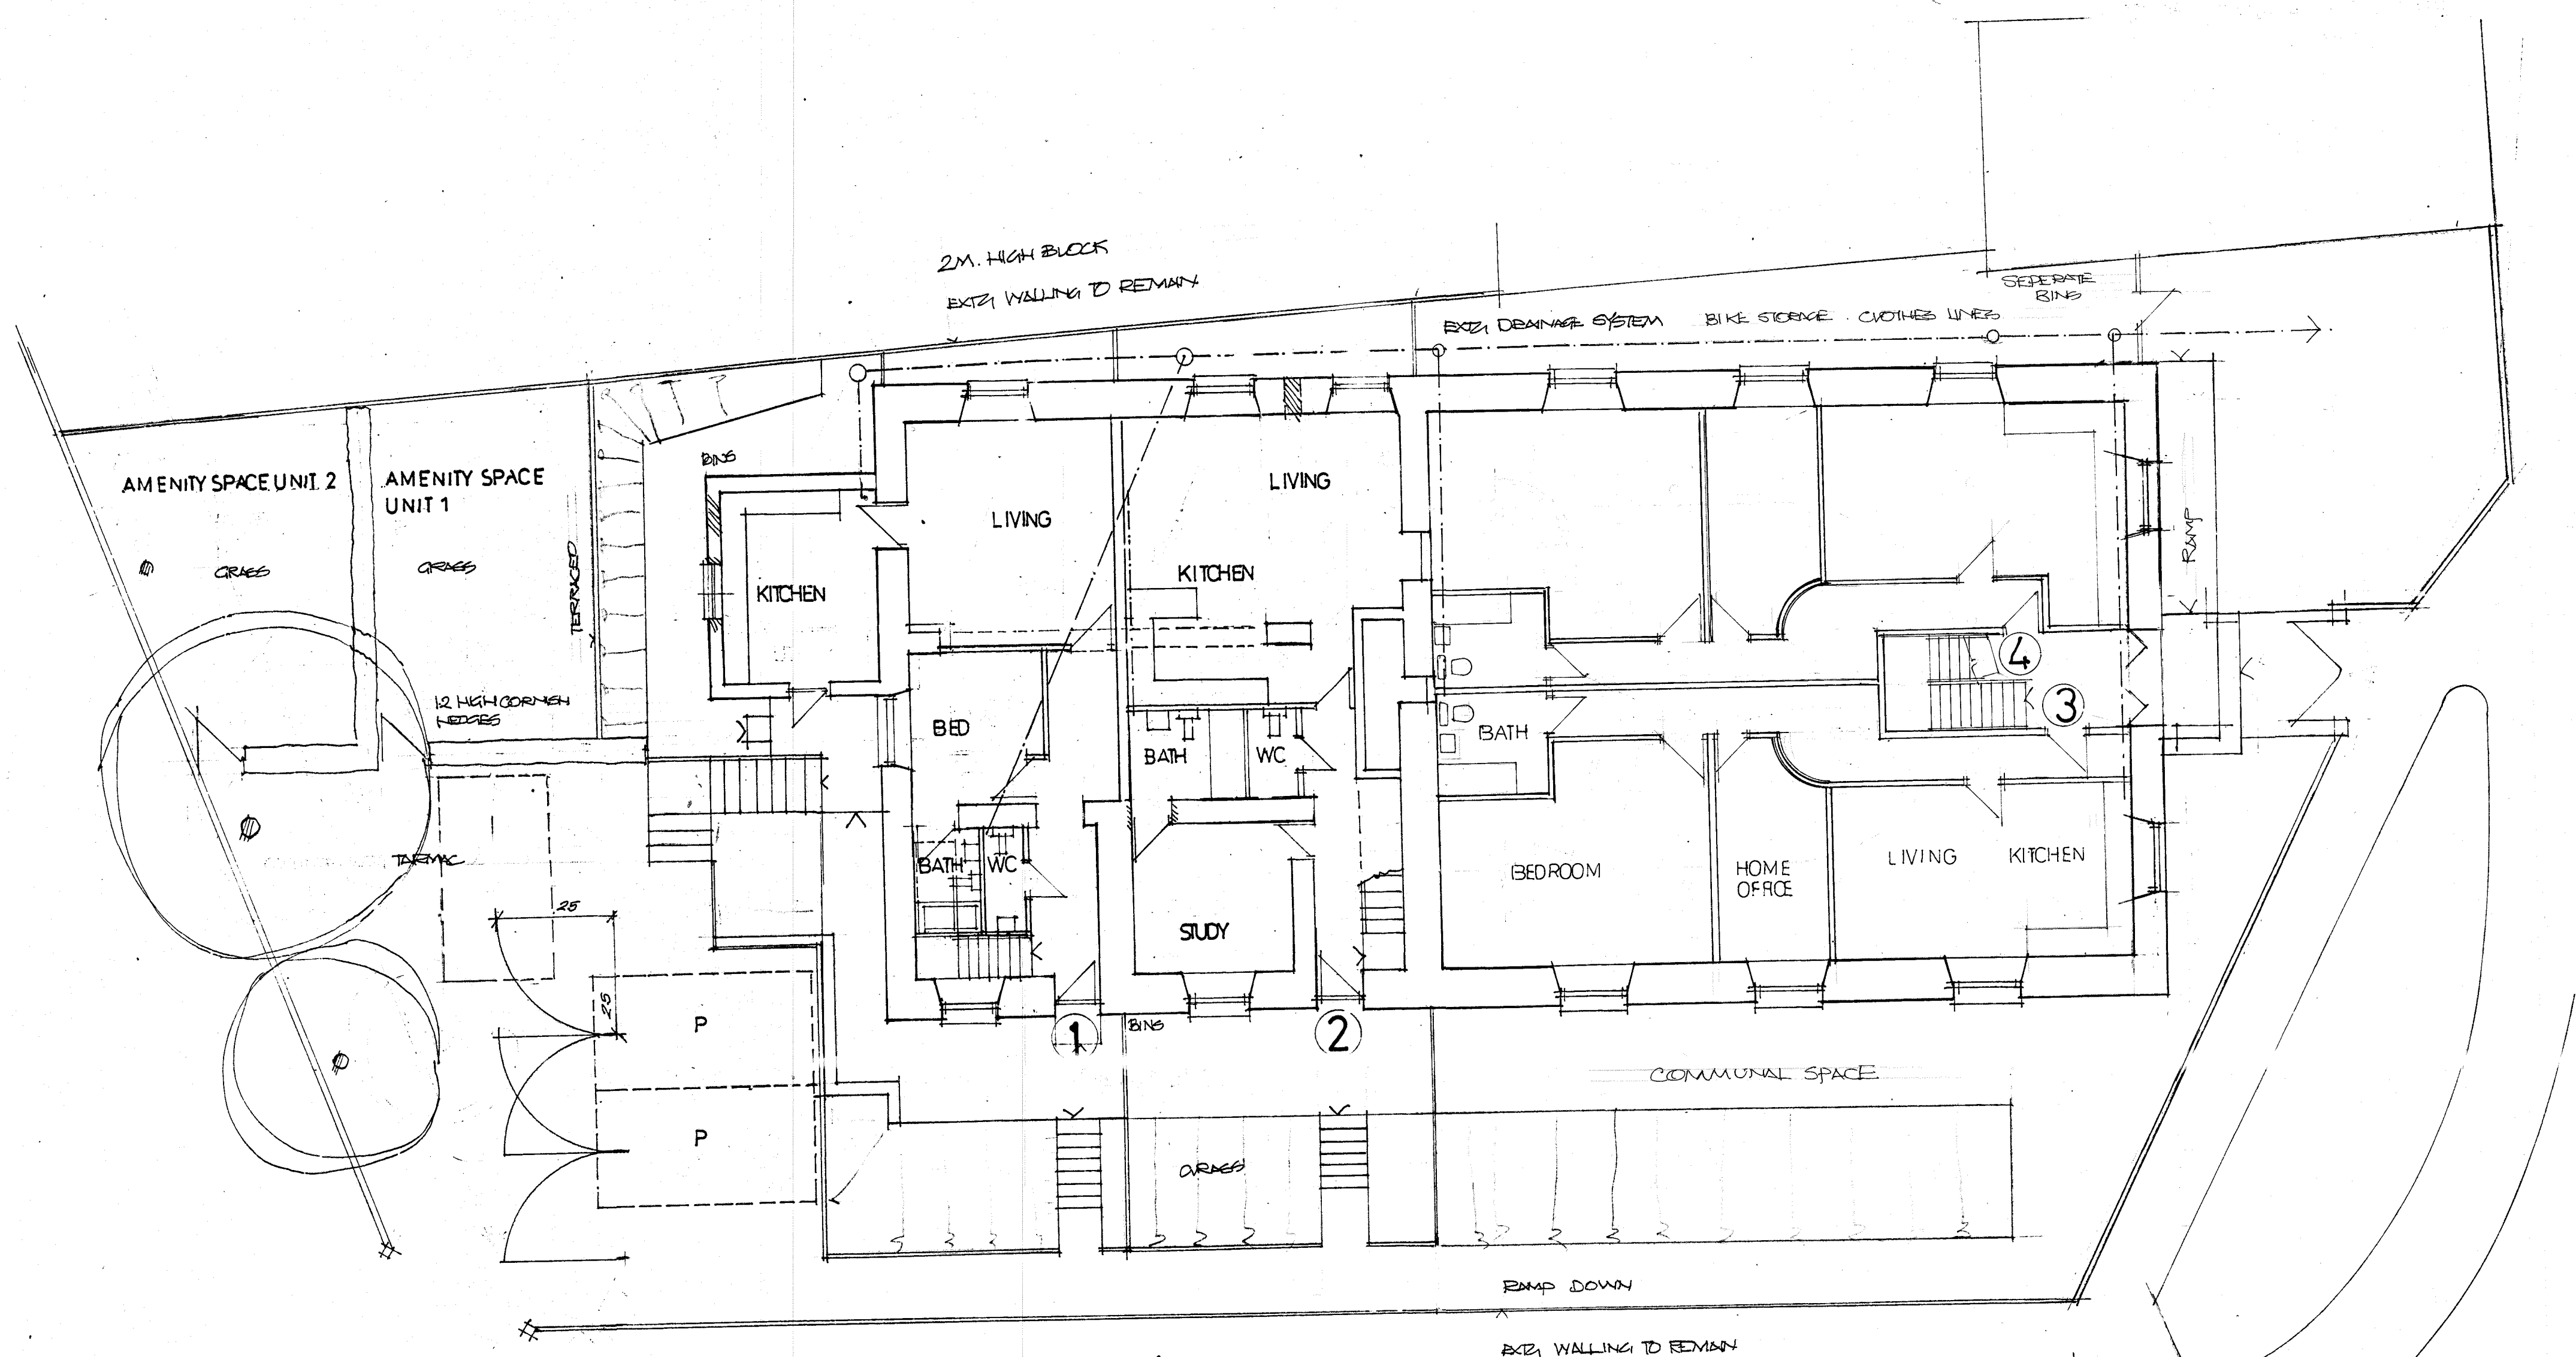

ground floor plan

no.	date	revision

all dimensions & setting out to be checked on site by the contractor before work commences  
copyright reserved NICHOLAS CLIFT & ASSOCIATES

job CHANGE OF USE  
THE LIGHT AND LIFE CENTRE

client MR A GARNER

drawing PROPOSED FLOOR PLANS

scales 1:100 ON A1

drawn date

ref 4290/15 rev

NICHOLAS CLIFT & ASSOCIATES

architect

4 morrab road, penzance, cornwall TR18 4EL  
telephone: 01736 364327  
email: nickclift@outlook.com