


first floor plan

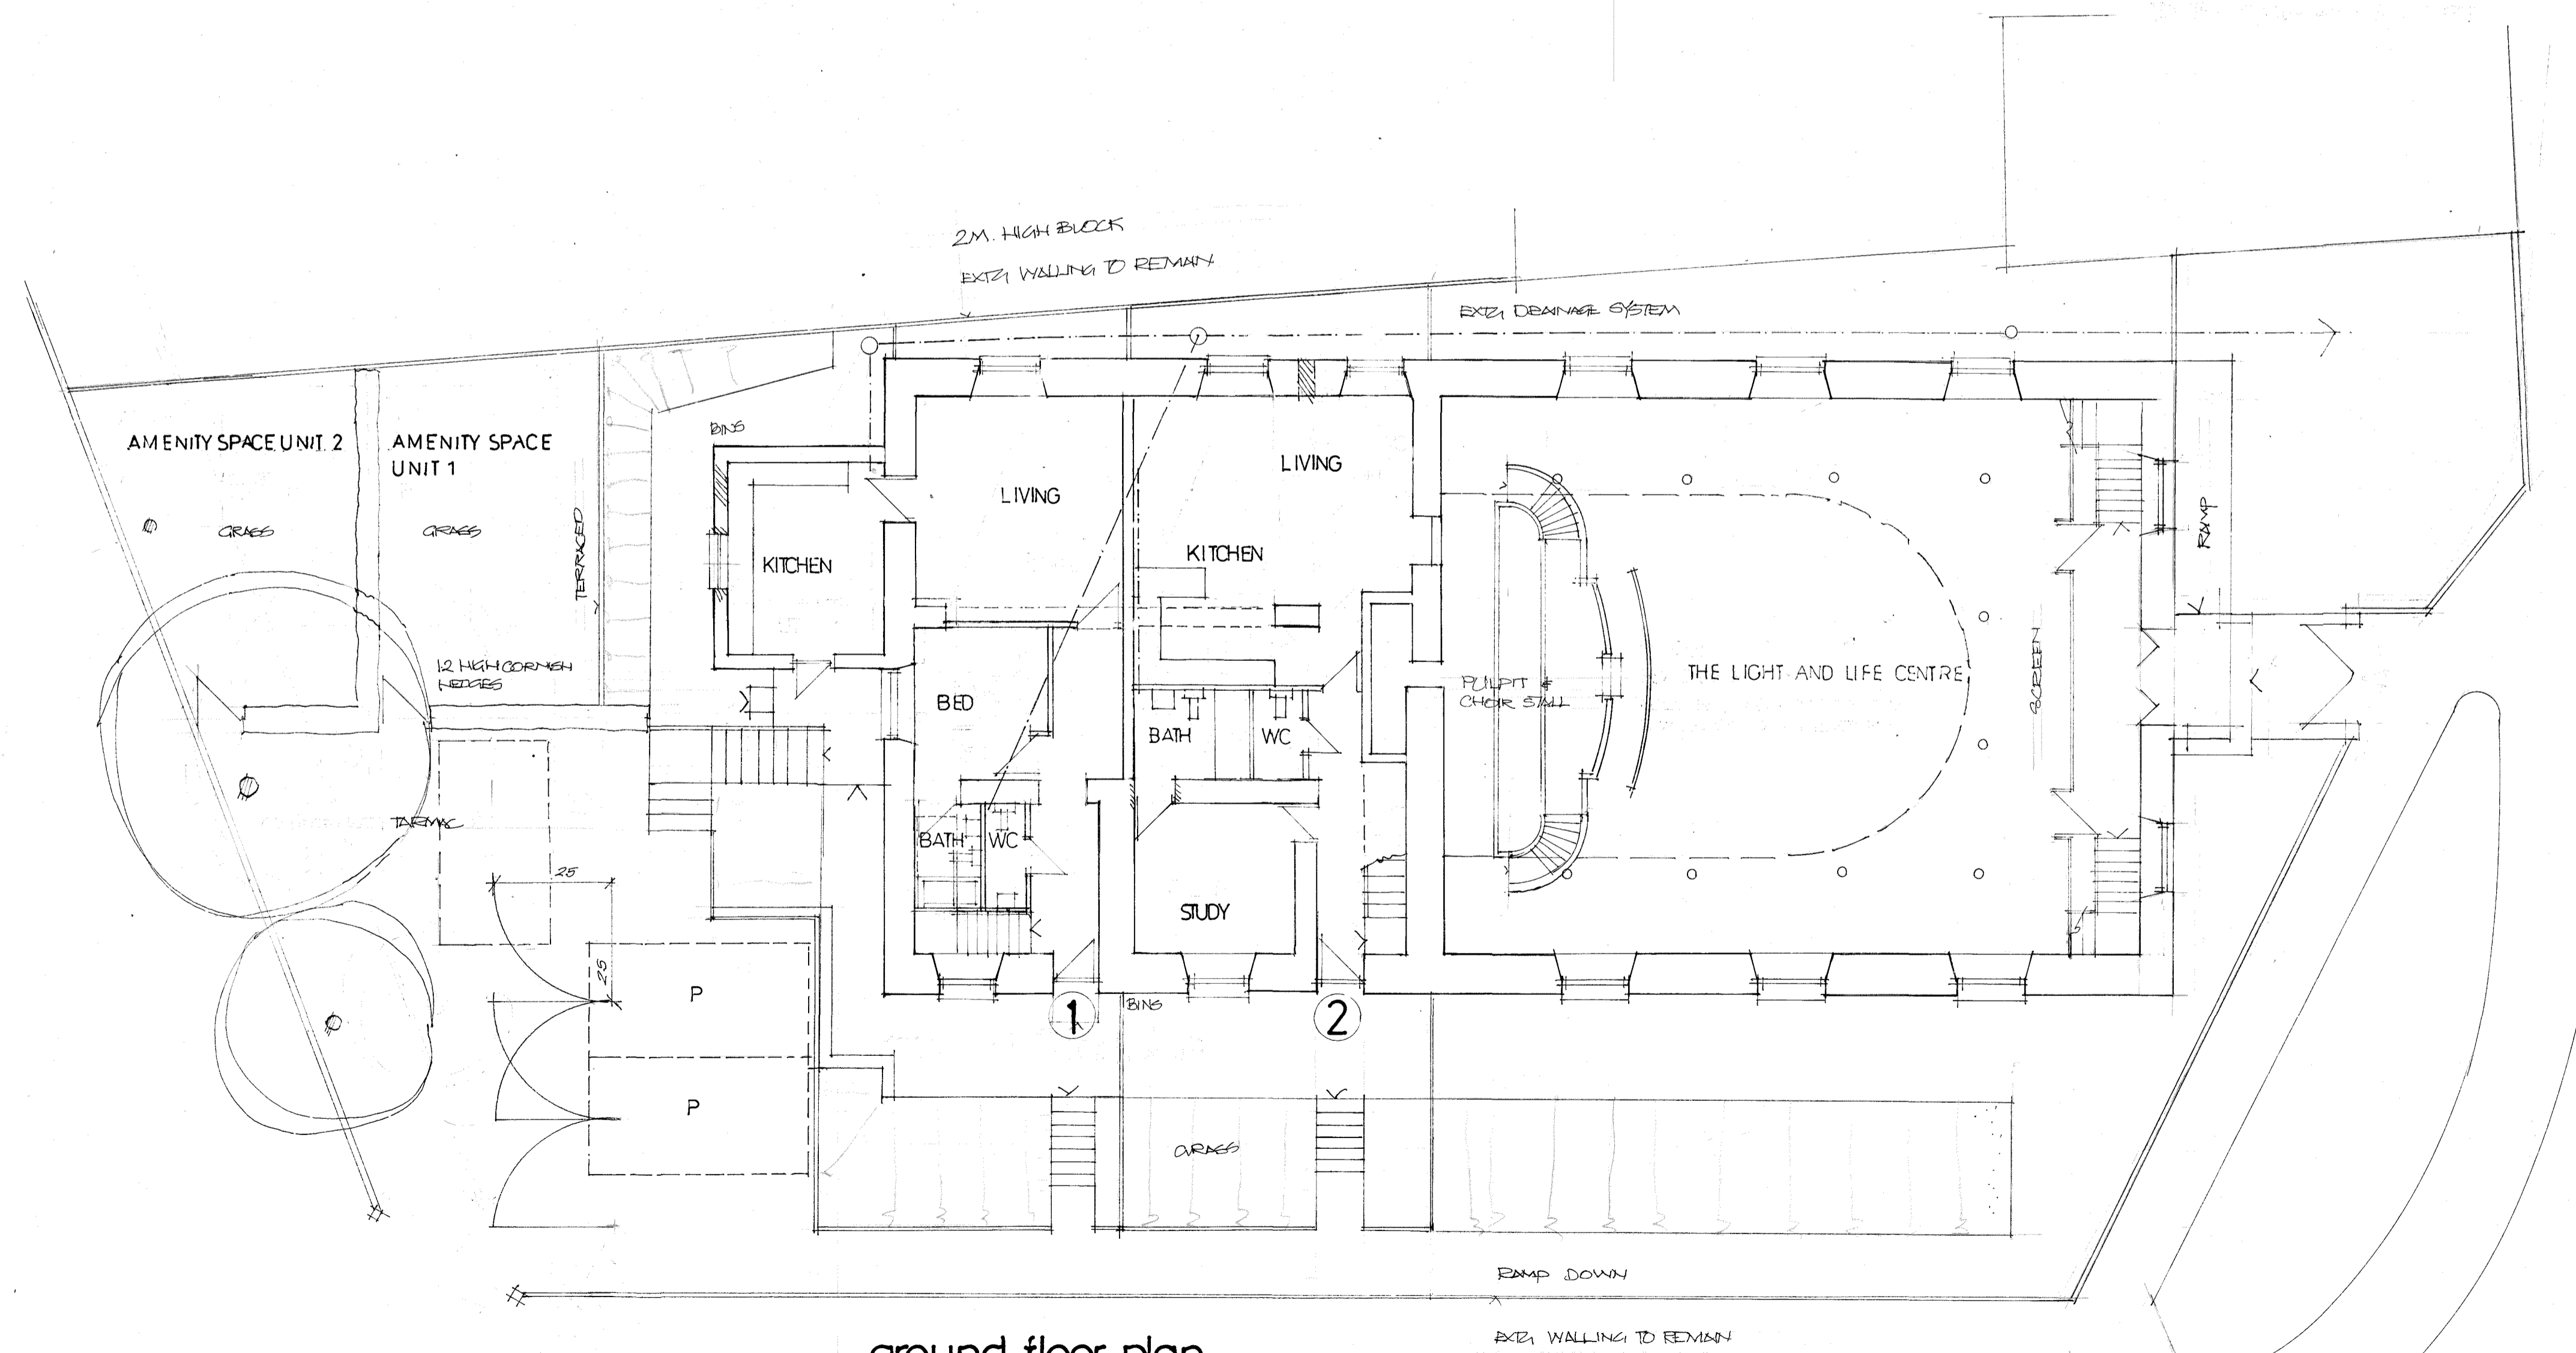

ground floor plan

no.	date	revision

all dimensions & setting out to be checked on site  
by the contractor before work commences  
copyright reserved NICHOLAS CLIFT & ASSOCIATES

job CHANGE OF USE  
THE LIGHT AND LIFE CENTRE

client  
MR A GARNER

drawing  
EXISTING FLOOR PLANS

scales  
1:100 ON A1

drawn \_\_\_\_\_ date \_\_\_\_\_

ref **4290/12** rev \_\_\_\_\_

NICHOLAS CLIFT & ASSOCIATES

architect

4 morrab road, penzance, cornwall TR18 4EL  
telephone: 01736 364327  
email: nicclift@outlook.com