



GROUND FLOOR PLAN - EXISTING

NO CHANGE

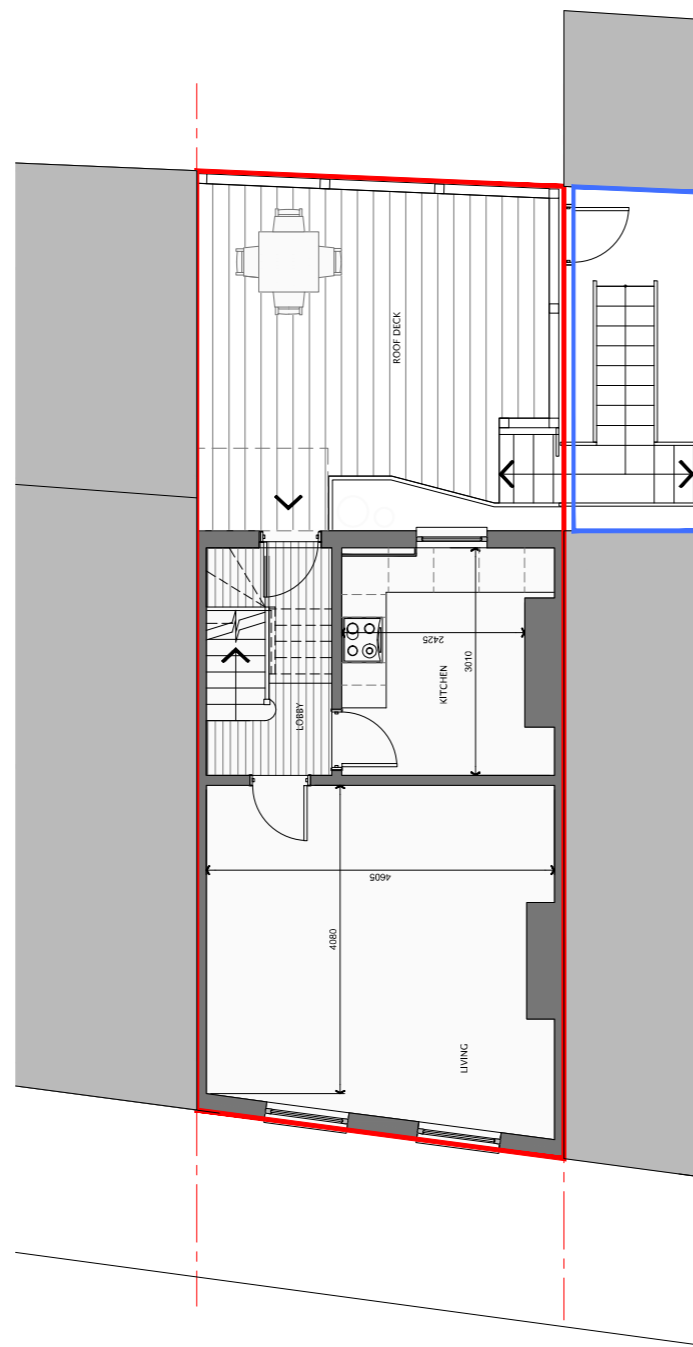


FIRST FLOOR PLAN - EXISTING


NO CHANGE

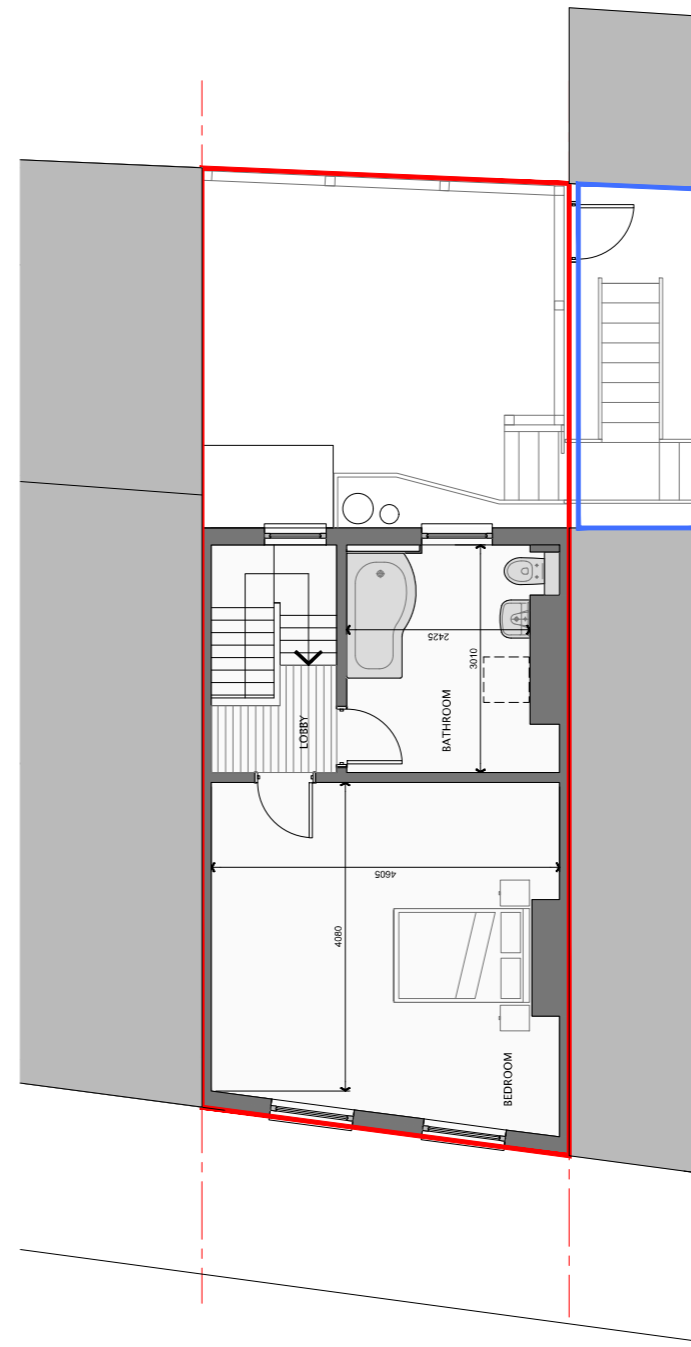

SECOND FLOOR PLAN - EXISTING

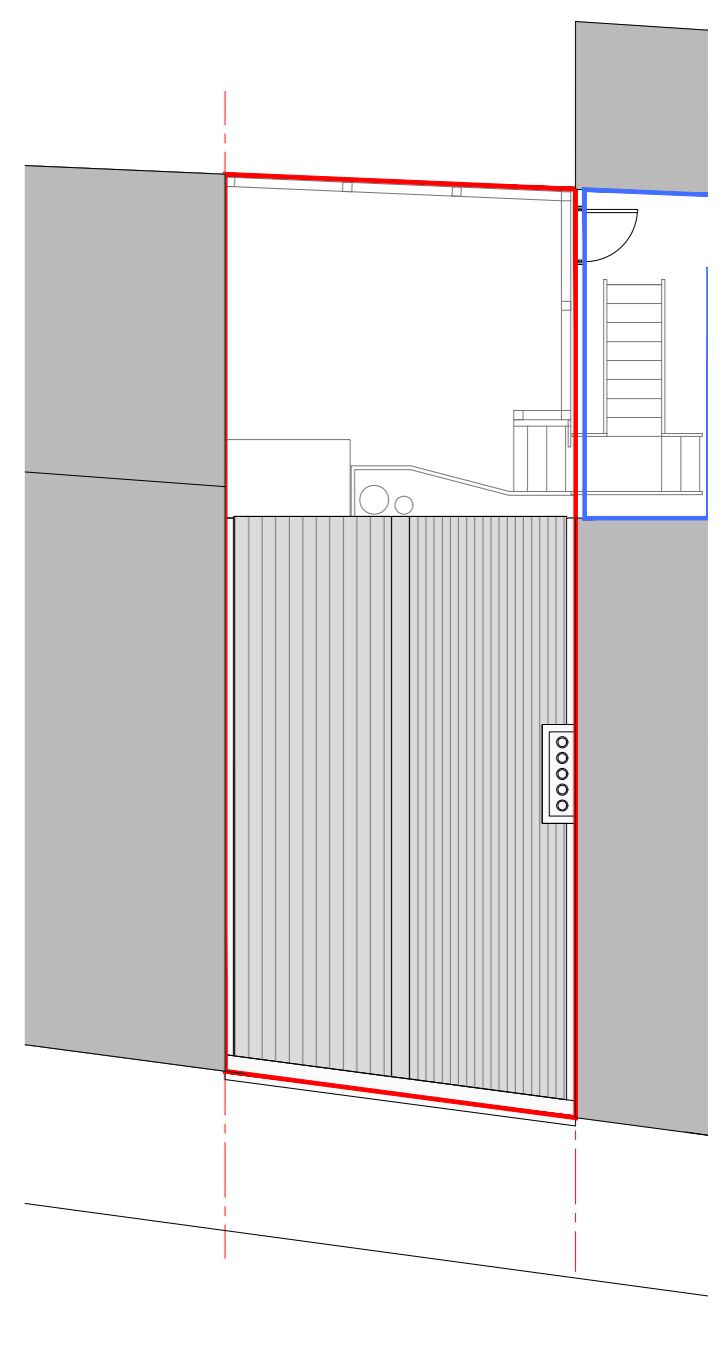

ROOF PLAN - EXISTING

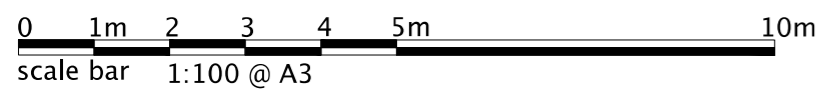

| | |
|------------|---|
| Client: | MR AHMET & KATHERINE ALIKAFESCI |
| Job Title: | 125 BELLENDEN ROAD, PECKHAM LONDON SE15 4QY ROOF EXTENTION PROPOSAL TO FORM NEW EXTRA BEDROOM ACCOMODATION TO EXISTING SELF-CONTAINED 1 BED DUPLEX FLAT |

| | |
|----------------|--|
| Drawing Title: | GENERAL ARRANGEMENT EXISTING LAYOUT PLANS |
|----------------|--|

| | |
|------------|-----------|
| Drg No.: | BR-03-100 |
| Date: | NOV 2021 |
| Scale: | 1: 100 |
| Drawn by: | ECAD |
| Revisions: | P1 |

A-Z Building Services

A: Addlestone KT15
E: hhusayin0809@msn.com
T: 07969925562