






STREET ELEVATION – PROPOSED

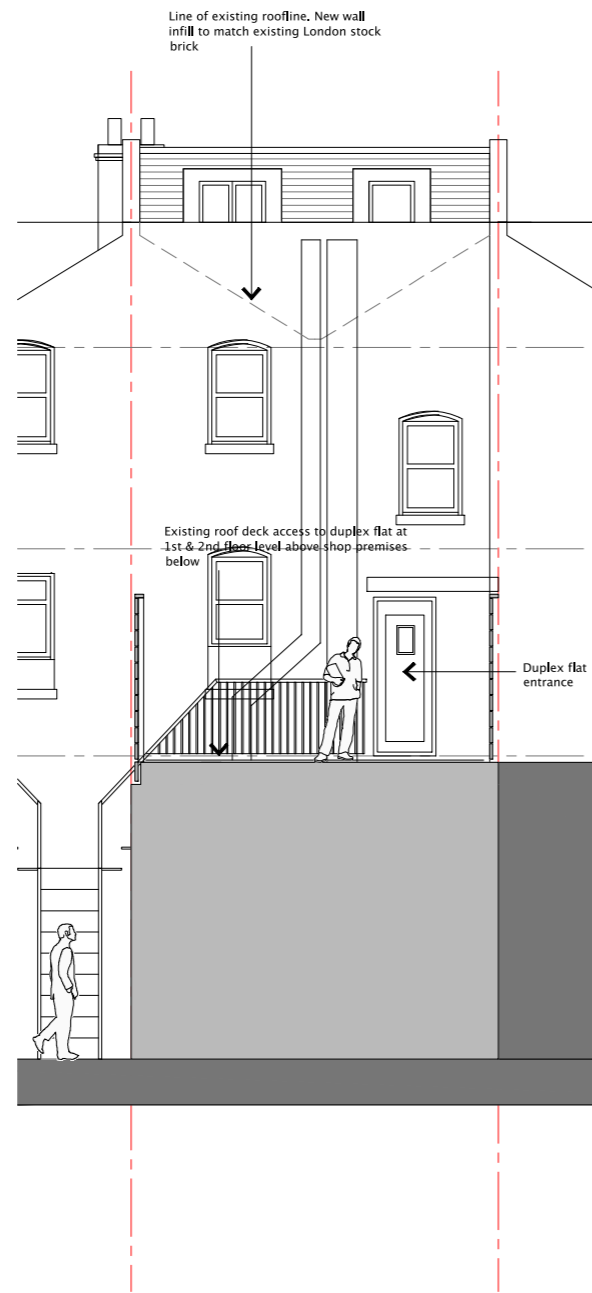


REAR ELEVATION – PROPOSED

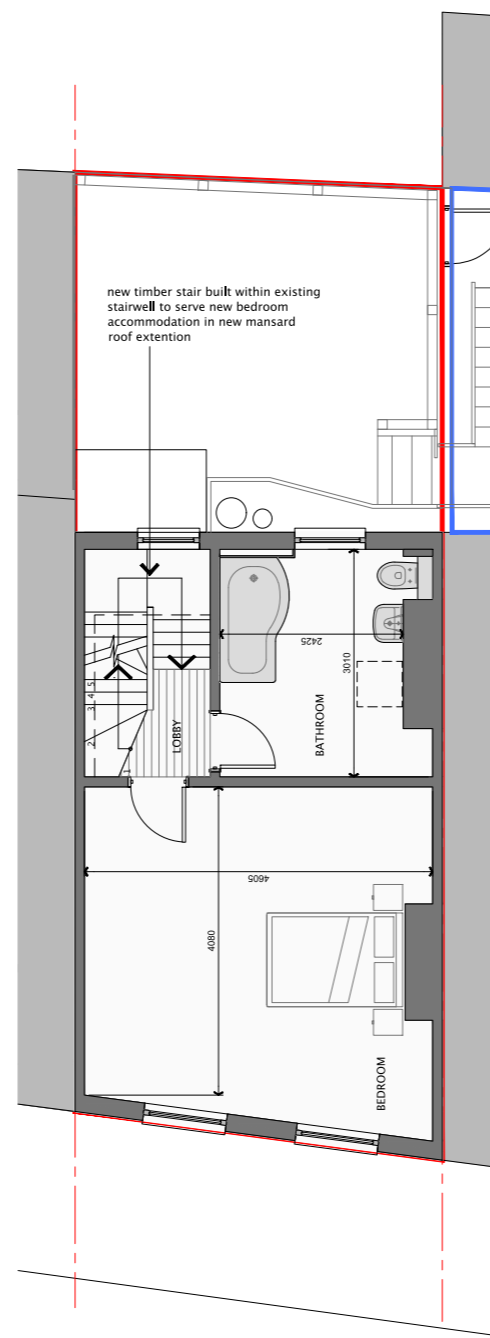


SECOND FLR PLAN – PROPOSED

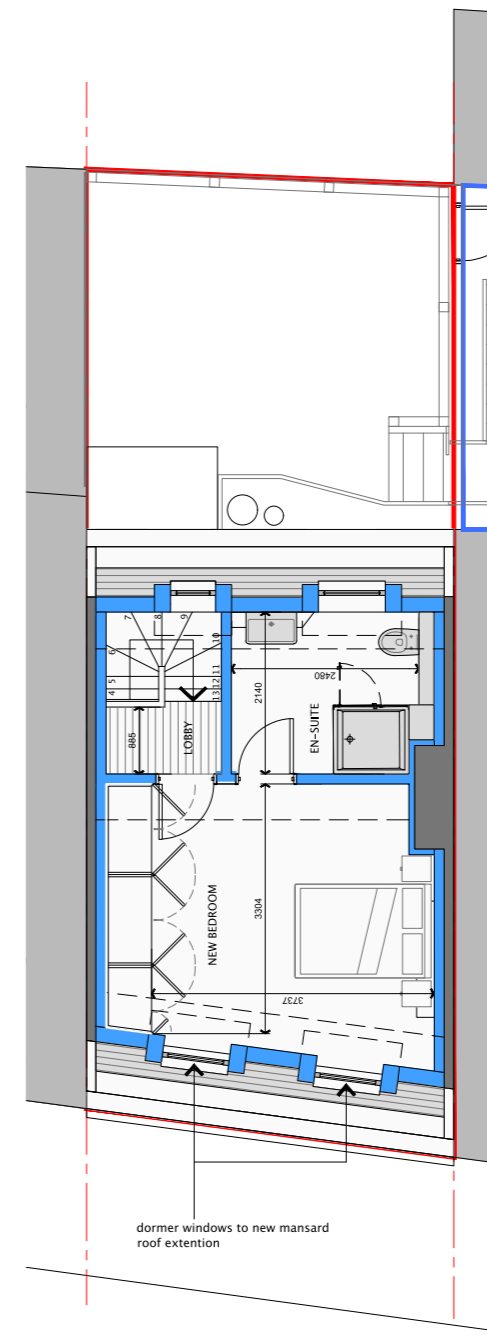

THIRD (ROOF EXTENSION) FLR PLAN PROPOSED

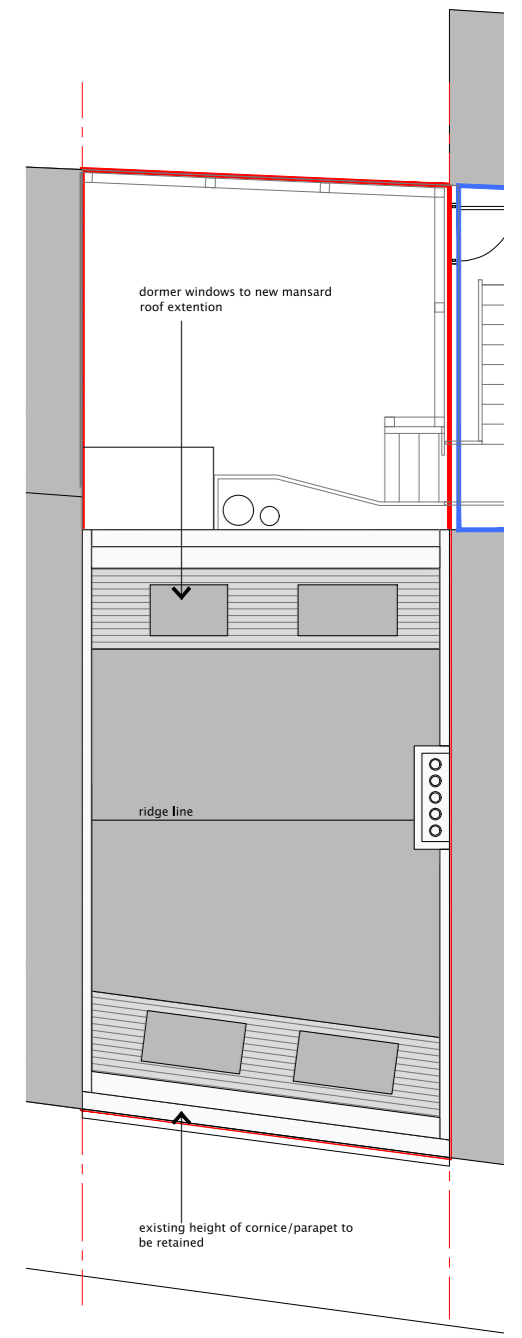

ROOF PLAN – PROPOSED

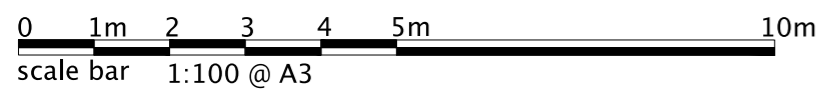

Client:  
MR AHMET & KATHERINE ALIKAFESCI

Job Title:  
125 BELLENDEN ROAD, PECKHAM LONDON SE15 4QY  
ROOF EXTENSION PROPOSAL TO FORM NEW EXTRA BEDROOM  
ACCOMODATION TO EXISTING SELF-CONTAINED 1 BED DUPLEX FLAT

Drawing Title:  
GENERAL ARRANGEMENT  
PROPOSED LAYOUT PLANS & ELEVATIONS

Drg No.:		BR-03-101	
Date:	NOV 2021	Drawn by:	ECAD
Scale:	1: 100	Revisions:	PI

A-Z Building Services

A: Addlestone KT15  
E: hthuseyin0809@msn.com  
T: 07969925562