
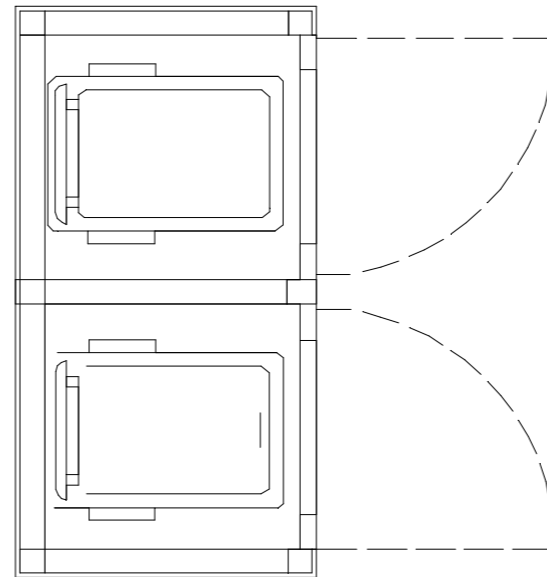
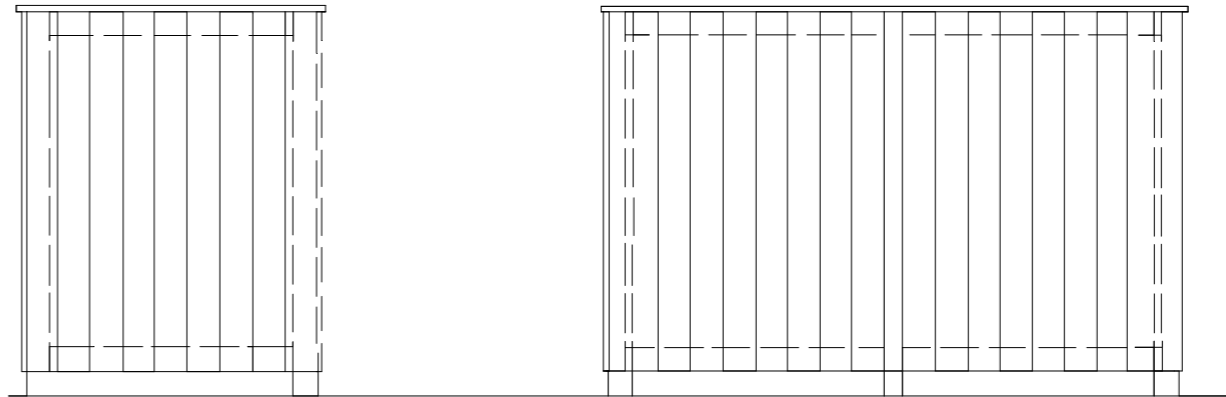


NOTES:
 ALL TIMBERS TO BE SWD
 TREATED 75MM X75MM FRAME
 CLAD WITH T&G BOARDING. ALL
 SCREW FIXED TOP OF MARINE
 PLY WITH TWO LAYERS FELT
 FINISH.

AIR GAP TO BASE OF BOARDING

'T' HINGES AND HASP AND
 STAPLE FOR PADLOCK
 SECURITY

ONE STORE TO BE HANDED
 WITH DOOR OPENING AGAINST
 WALL

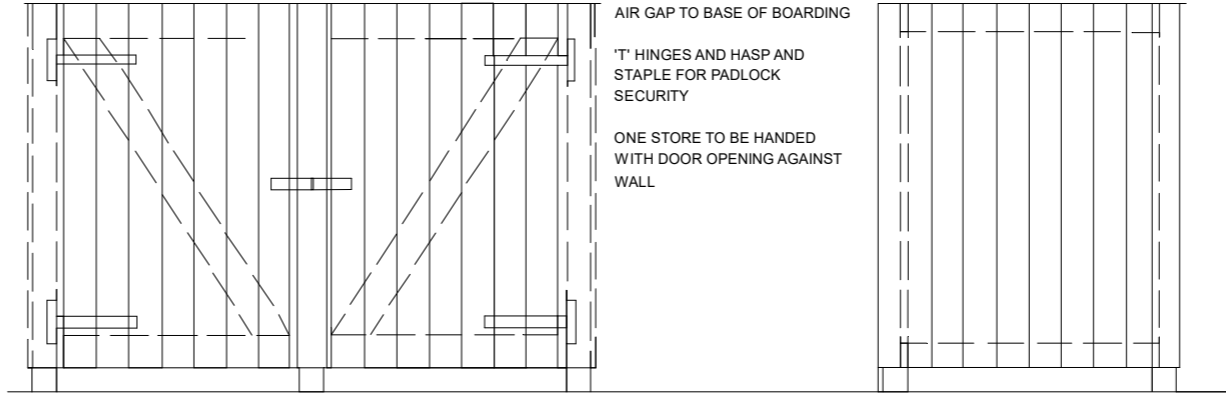

BIN STORE SCALE 1/10



SN Consultants Limited
 43 Chatsworth Road
 Bristol
 BS16 3QP

Email: saiqa.noreen@snconsultants.co.uk
 Tel: +44 7722 857 331

Drawing Status

PLANNING

Client

Asif Akbar

Project

58 Dominion Road Bristol BS16 3ET

Drawing Title

Proposed Cycle & Storage

Scale

1:100

Sheet Size

A3

Date

NOV 2023

Drawing No.

2023/26/008

Revision

-



0 100mm 200mm 300mm 400mm 500mm