
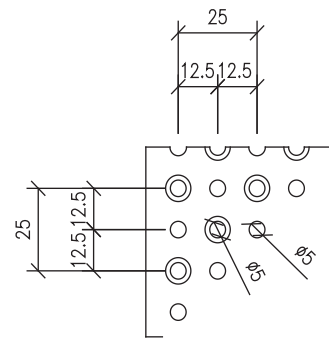
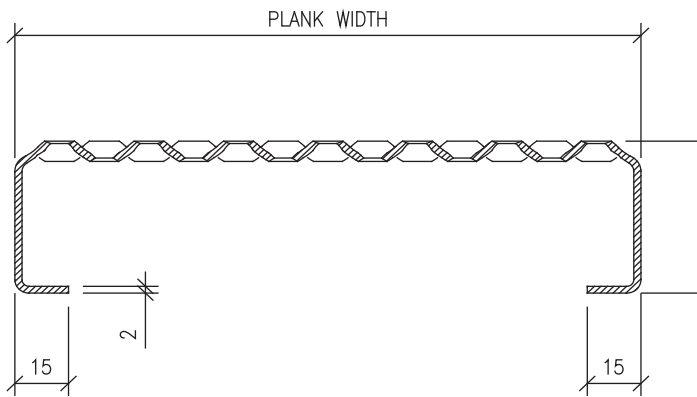


Type 05/-/45x15mm

Type 05 planks are also available with a return flange offering the grating strength in high loading areas.

This option is only available in mild steel and aluminium to special order (subject to quantity)

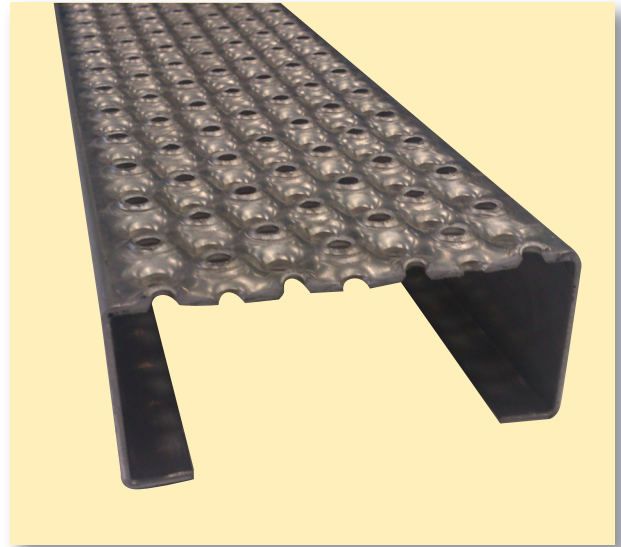

Plank Width (mm)	Depth (mm)	Return (mm)	Length (mm)	Weight (kg/m ²) Galvanised
87	45	15	3600	43.5
100	45	15	3600	42.00
112	45	15	3600	40.00
125	45	15	3600	39.00
150	45	15	3600	38.0

