


Notes:
 Drawings are based on survey data and may not accurately represent what is physically present.
 Do not scale from this drawing. All dimensions are to be verified on site before proceeding with the work.
 All dimensions are in millimeters unless noted otherwise.
 Purcell shall be notified in writing of any discrepancies.

Key Plan
 not to scale

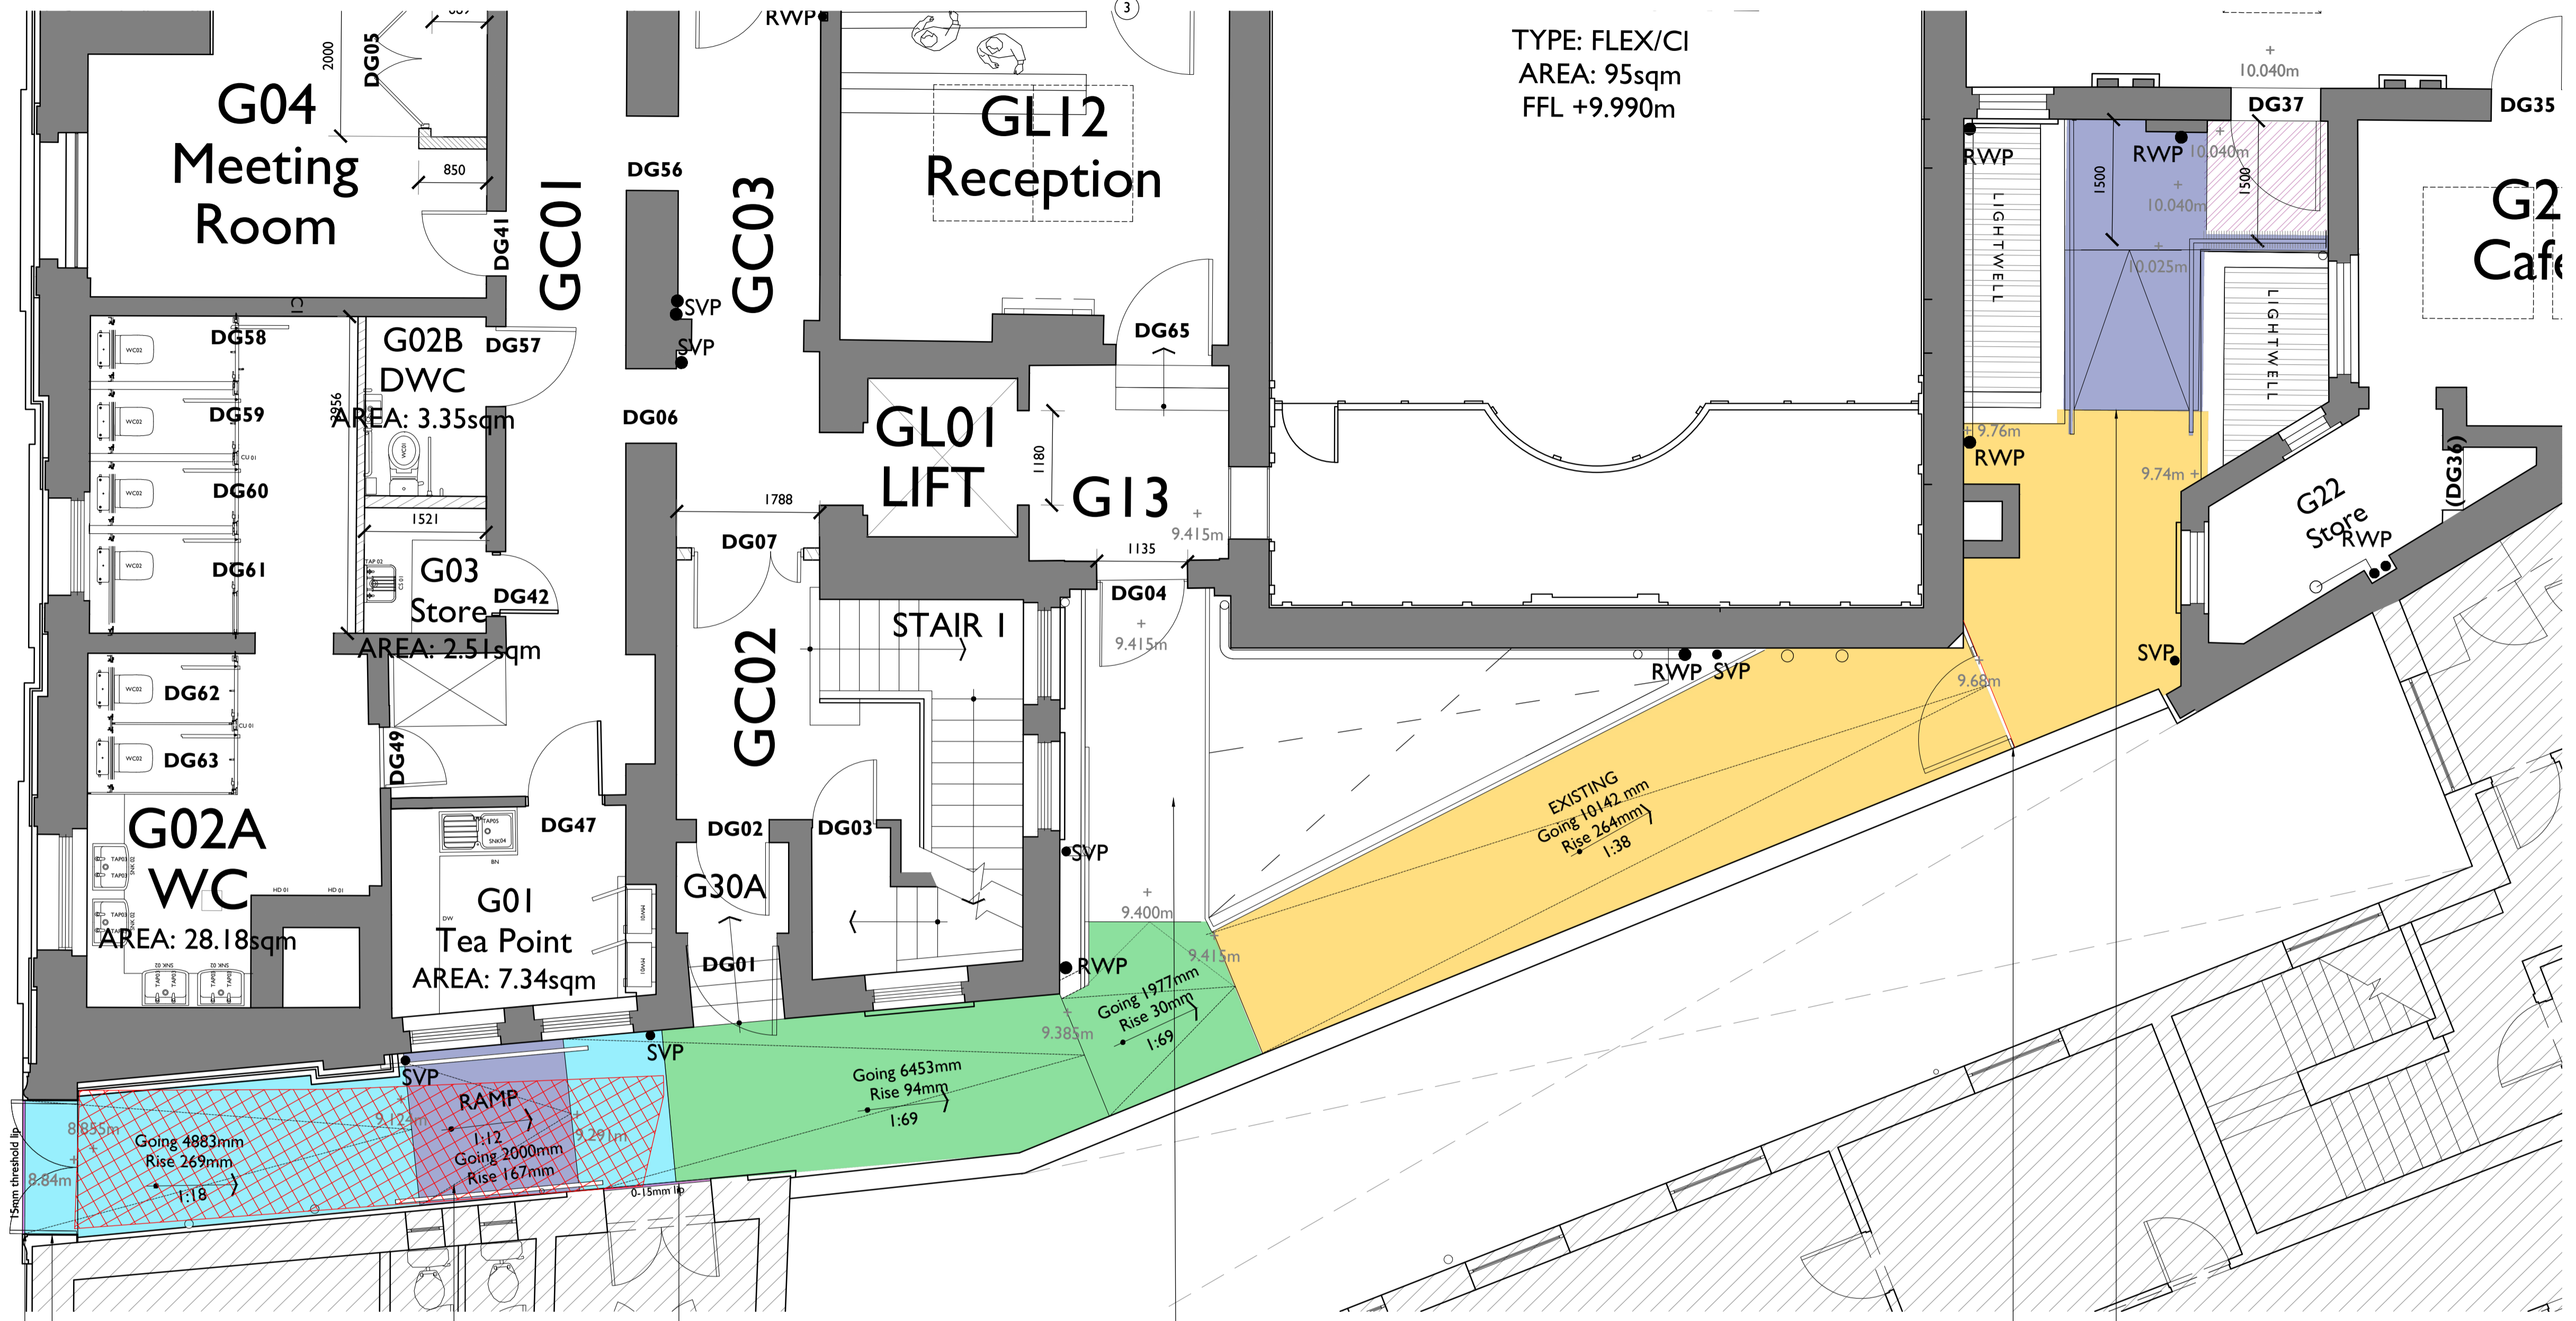

TYPE: FLEX/CI
 AREA: 95sqm
 FFL +9.990m

Existing gates to be rehung in the direction of escape. Key lock added and emergency release
 New 15mm threshold lip to alleyway entrance
 New 1:12 concrete ramp. New oak mopstick handrail fixed to stone (to specialist's design and detail)
 New 15mm threshold lip to station entrance
 Access over basement void below. 15mm gradient. Previously shown as 1:12 ramp, this has now been changed to a gentle fall of 15mm. Handrail now omitted.
 New external gate with key lock and emergency release
 New modular external ramp, platform landing and handrail

- New slab and reconfigured structure beneath to enable level access
- Existing surface to be re-graded to a gentle slope. Gradients as shown in plan
- New ramp & handrails
- No works to existing site grading
- Area of ceiling in basement room below
- 15mm threshold lip
- Existing slab and mosaic floor to be retained

DRAWING DIRECTORY

0100 - Site Location Plan / 1010 - Existing Plans / 1020 - Basement Conditions survey / 1025 - Demolitions and Repairs / 1050 - Stone Cill repairs / 1100 - Existing Elevations / 1200 - Existing Sections / 1300 - Existing Demolitions / 1400 - Site access / 1501 - Existing floor finishes / 1511 - Existing RCP

2000 - Proposed Gas / 2100 - Proposed Elevations / 2203 - Proposed Sections / 2300 - Fire Strategy

3001 - Partitions + linings / 3010 - Finishes / 3039 - Bathroom packages / 3050 - Stairs / 3060 - Lift / 3070 - Kitchen / 3080 - Roof Finishes & Vent / 3100 - Construction Details

4001 - Window detail types / 4101 - Ground floor doors / 4110 - Upper floor doors / 4120 - Basement doors/4200 - Typical door detail


5000 - Roofs / 7000 - Courtrooms / 8000 - East extension

C01	04/07/2023	NG	CP	Construction
P01	04/07/2023			S0 - WIP
REV	DATE	BY	CHK	DESCRIPTION

CLIENT
Creative Youth Network

PROJECT
Bridewell Magistrates Court

JOB NUMBER
236092

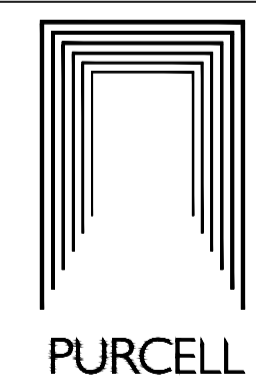

TITLE
South Alleyway

SIZE	SCALE	LAST REVISED	DRAWN	CHECKED
A1L	1:50	04/07/2023		

REV
C01 CONSTRUCTION

DRAWING NAME
236092-PUR-00-XX-DR-A-3054