


**TYPICAL SUPPORT DETAIL**

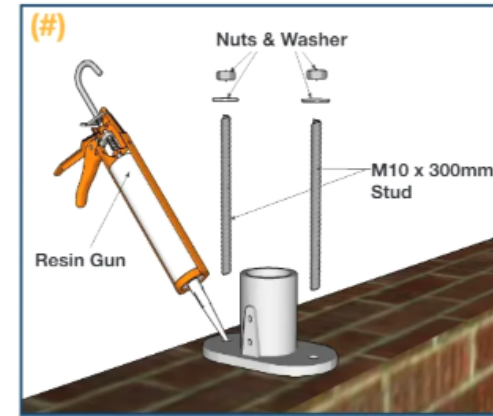

**RESIN ANCHOR FIXING**

The 300mm long resin anchors are commonly used to fix the handrail to a brickwall or tarmac surface. Below are a few tips to help with fixing -

- The studs should be **drilled through a mortar joint** on the top soldier course to reduce risk of breaking bricks.
- The holes for the handrail should be **at least 250mm deep**.

**SUPPLIER'S FIXING DETAIL**

LIGHTWELL

**NOTE: This arrangement is designed to act as a handrail only, not as a building regs compliant balustrade for edge protection purposes.**

NOTES

1. This drawing is copyright and may not be reproduced without the permission of Mann Williams.
2. All drawings are to be read in conjunction with the project specification with all works carried out in accordance with the latest British Standards and codes of practice.
3. Any ambiguities or discrepancies between this drawing and any other information given elsewhere must be reported to Mann Williams for clarification before work proceeds.
4. All dimensions to be checked on site and any discrepancies reported to the engineer before work commences.
5. Only figured or calculated dimensions should be used and no drawing, in any format should be scaled.

REV	DESCRIPTION	BY	DATE
P1	PRELIMINARY ISSUE	HP	17.01.24

P-PRELIMINARY T-TENDER CONSTRUCTION

PROJECT  
**BRIDEWELL  
MAGISTRATES COURT**

TITLE  
**SOUTH RAMP HANDRAIL  
BASE FIXING DETAIL**



**MANN WILLIAMS**  
CONSULTING CIVIL AND  
STRUCTURAL ENGINEERS  
7 OLD KING STREET  
QUEEN SQUARE  
BATH BA1 2JW  
T 01225 464419  
F 01225 448651  
E bath@mannwilliams.co.uk

DRAWN HP	CHKD	SIZE A3	SCALE -	DATE JAN' 24
-------------	------	------------	------------	-----------------

STATUS  
**PRELIMINARY**

PROJECT <b>7768</b>	DRAWING <b>SK81</b>	REV <b>P1</b>
------------------------	------------------------	------------------