


**D.Morris Design.**

t: +44(0)7552 777057  
e: info@dmorrisdesign.com  
www.dmorrisdesign.com


128 City Road  
London  
EC1V 2NX

Retail Design | Residential Design  
Commercial Design | CAD Drafting

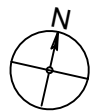

--- CURTLAGE BOUNDARY

1:100

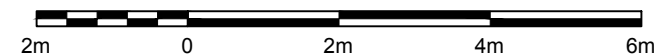

BUILDING LEGEND

1. EXISTING YELLOW BRICK
2. EXISTING ROOF TILE
3. EXISTING UPVC WHITE DOUBLE-GLAZED WINDOWS & DOORS
4. EXISTING BLACK GUTTERING AND RAINWATER GOODS
5. EXISTING EXTERIOR WALL TILE

ALL DIMENSIONS IN MM. MEASUREMENTS MUST BE CHECKED ON SITE PRIOR TO COMMENCING WORKS AND ANY DISCREPANCIES BROUGHT TO THE ATTENTION OF THE DESIGNER. ALL DRAWINGS ARE SUBJECT TO COPYRIGHT AND SHOULD NOT BE ALTERED OR REPRODUCED WITHOUT PRIOR CONSENT FROM D.MORRIS DESIGN LTD.

PROJECT TITLE  
**GREENACRES**

DRAWING NAME  
**EXISTING ELEVATIONS**

CLIENT  
**MR. AND MRS. ARCHER**

Scale  
1:100

Page Size <b>A3</b>	Job #. <b>1217</b>	Drawn by <b>AS</b>	Approved <b>DM</b>	INFORMATION PLANNING
------------------------	-----------------------	-----------------------	-----------------------	-------------------------

© Crown copyright and database rights 2023  
Ordnance Survey 0100031673

Drawing Number <b>200</b>	Rev <b>01</b>	Date <b>29/12/23</b>
------------------------------	------------------	-------------------------