





PROPOSED FRONT ELEVATION

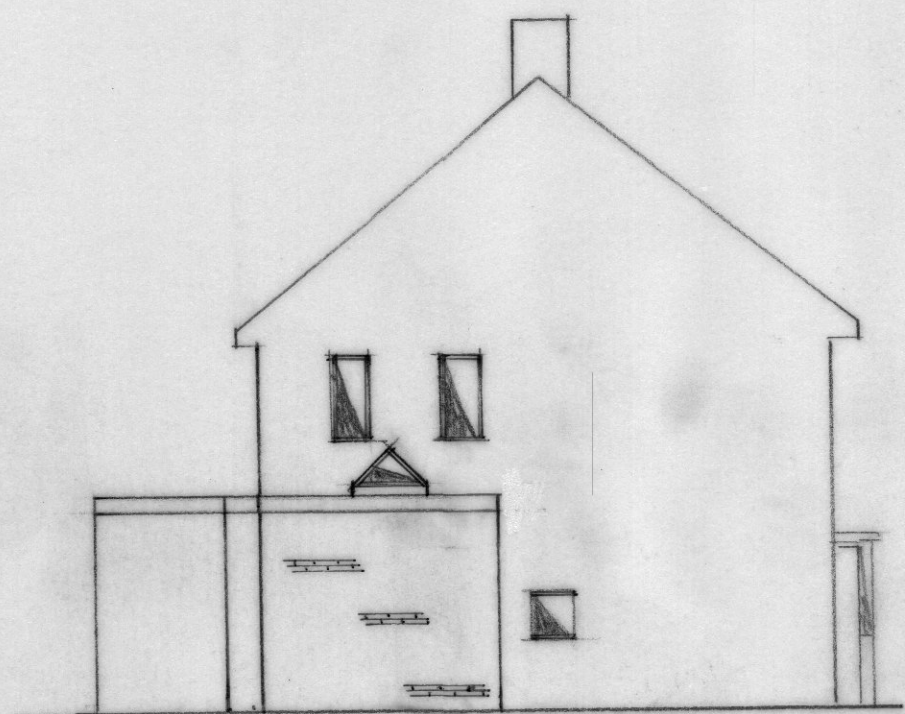


PROPOSED SIDE ELEVATION

SCALE:100

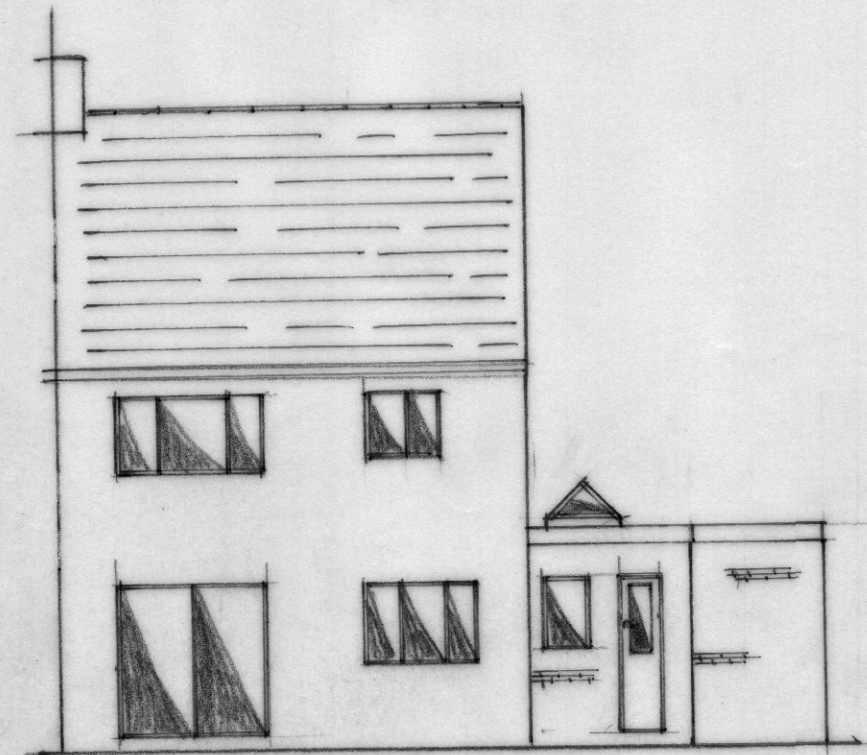


PROPOSED REAR ELEVATION

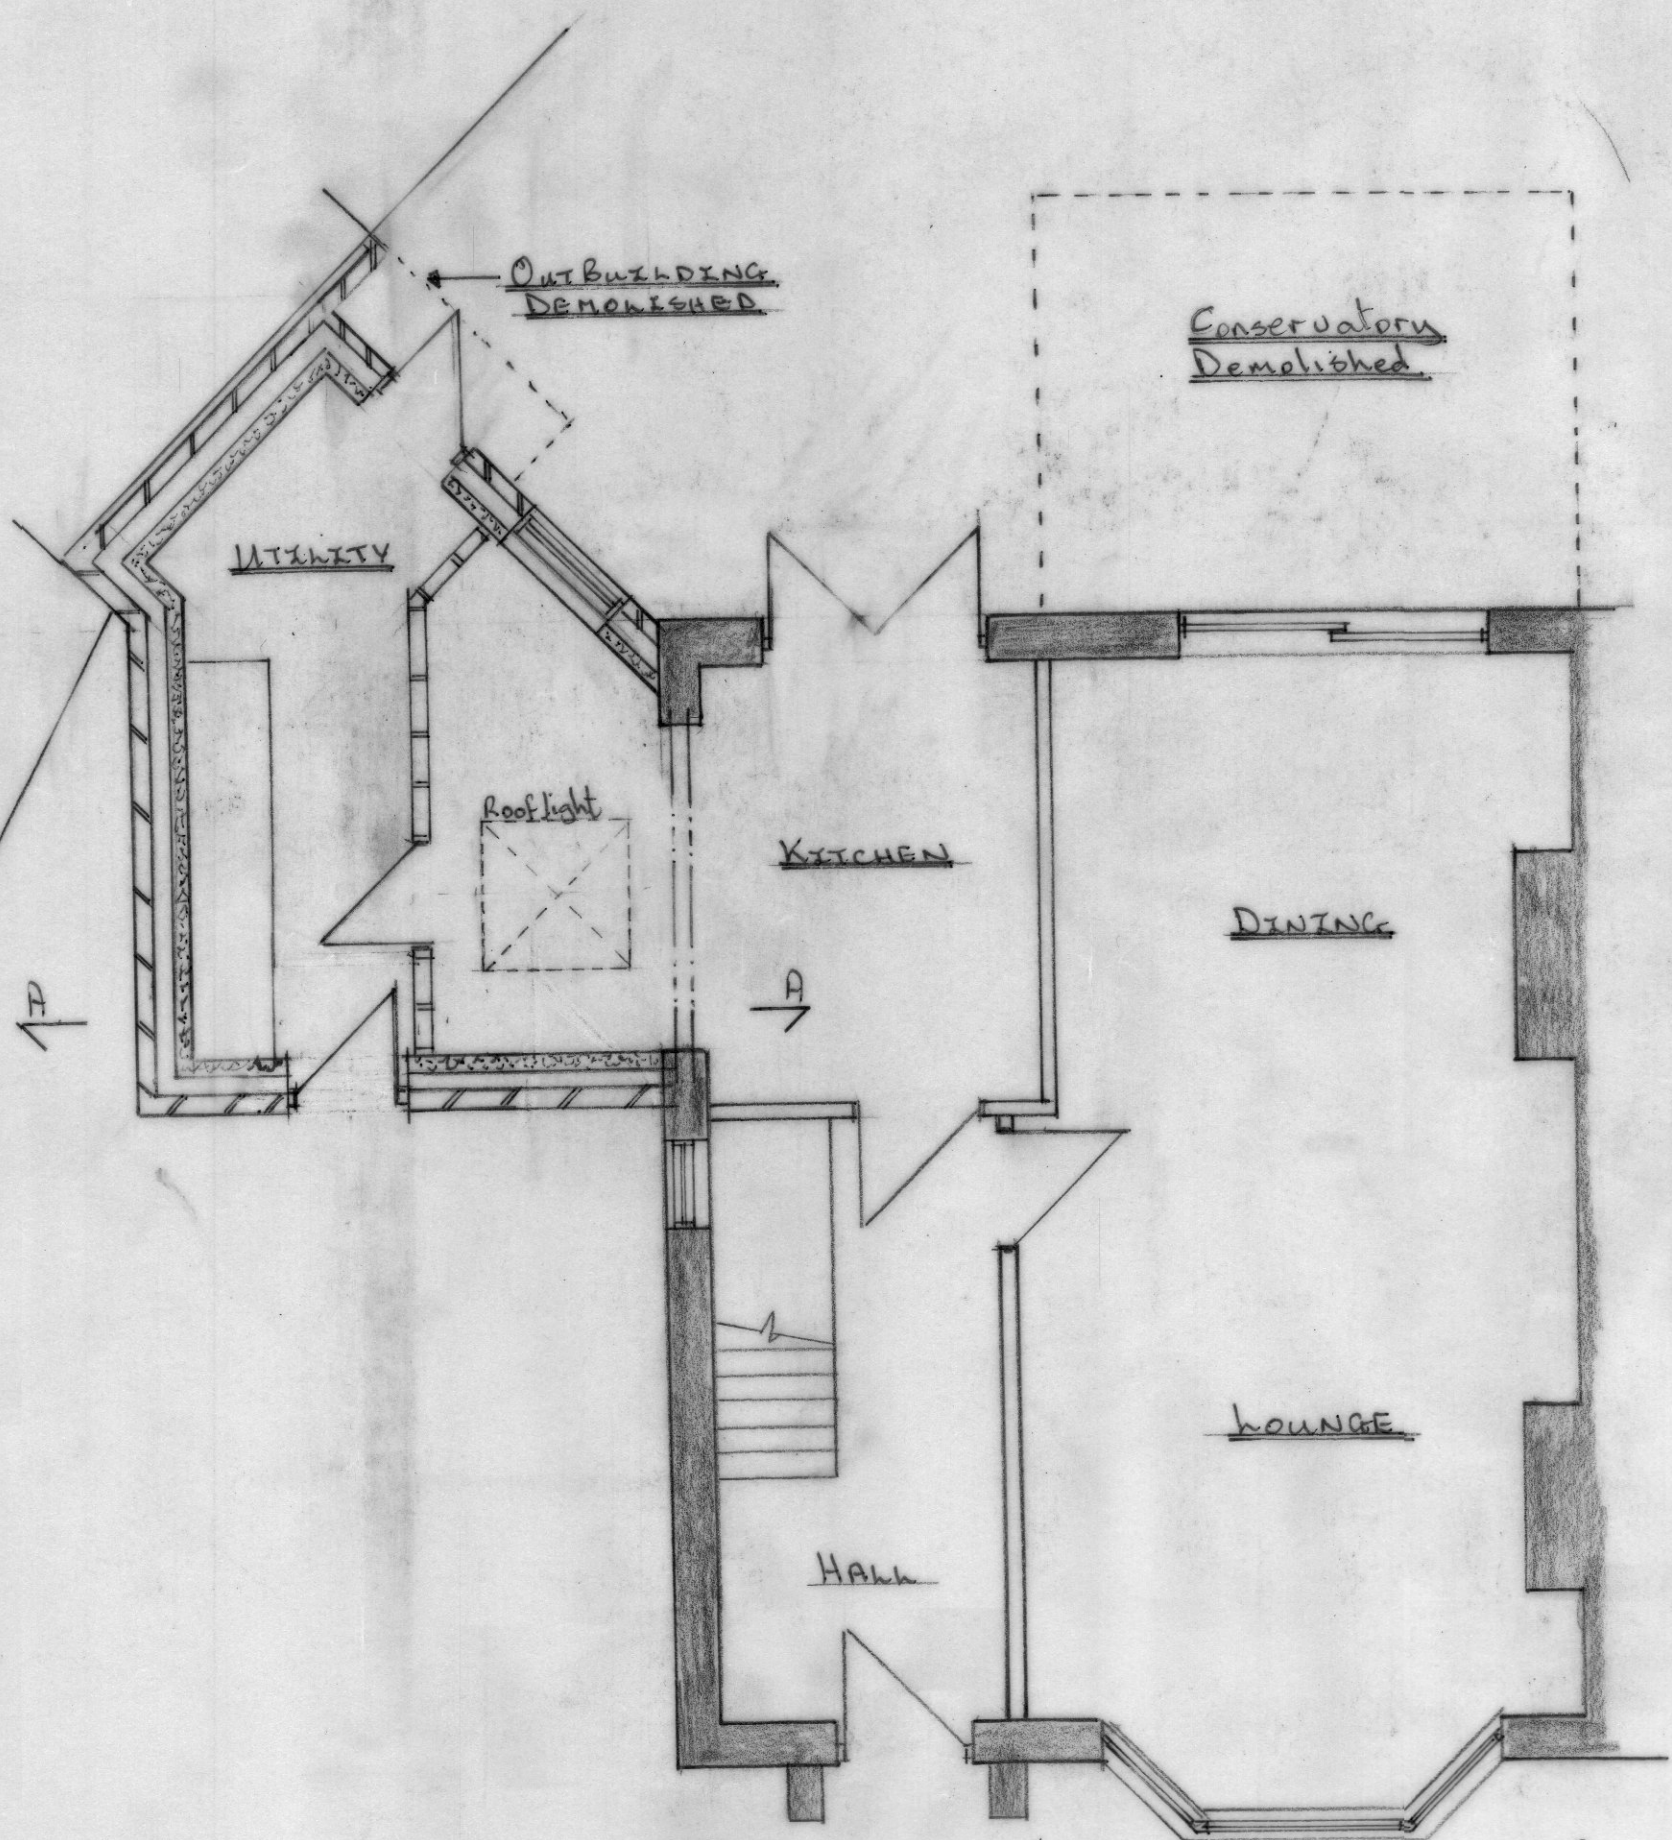


PROPOSED GROUND FLOOR

SCALE:50

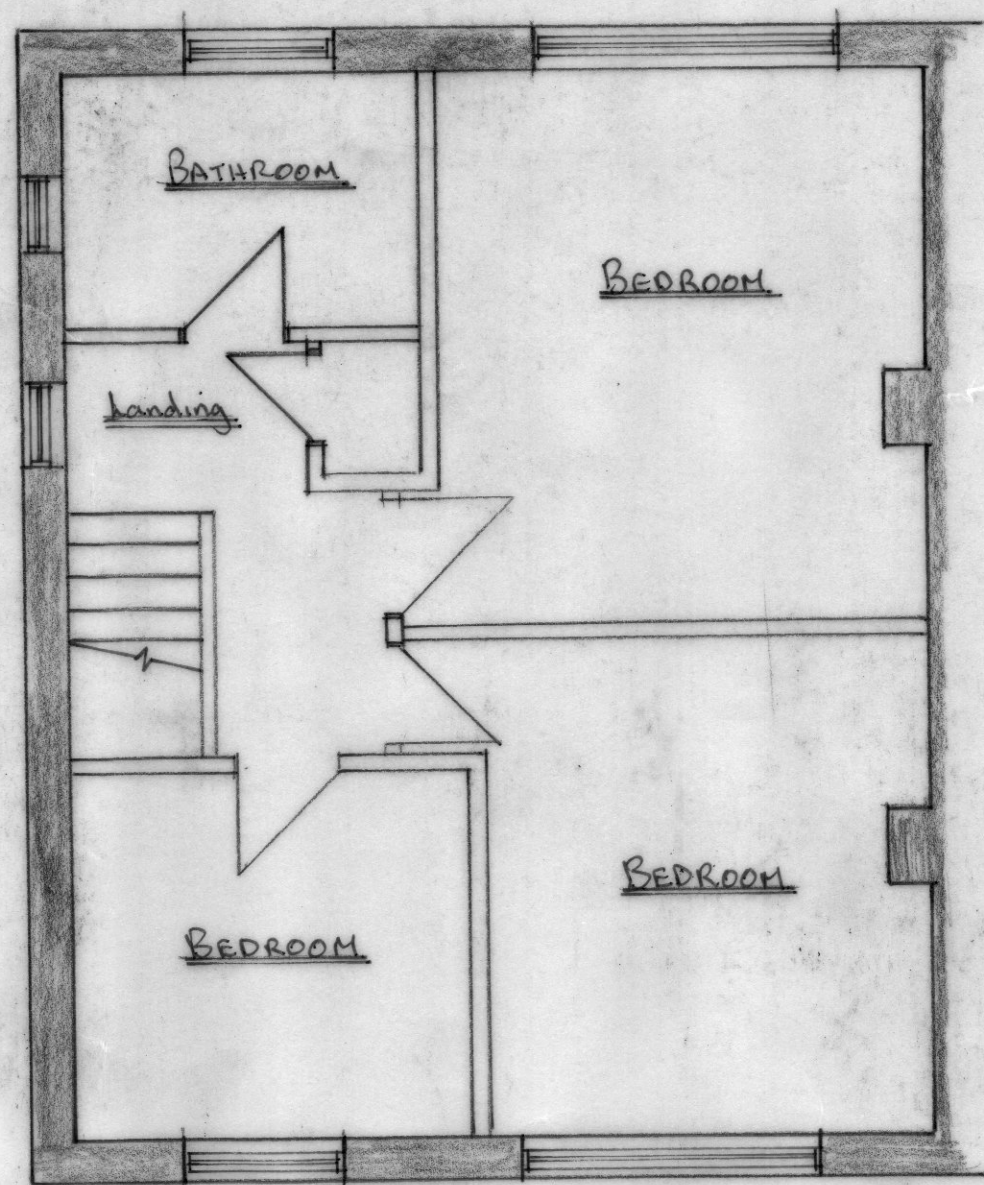

PROPOSED FIRST FLOOR

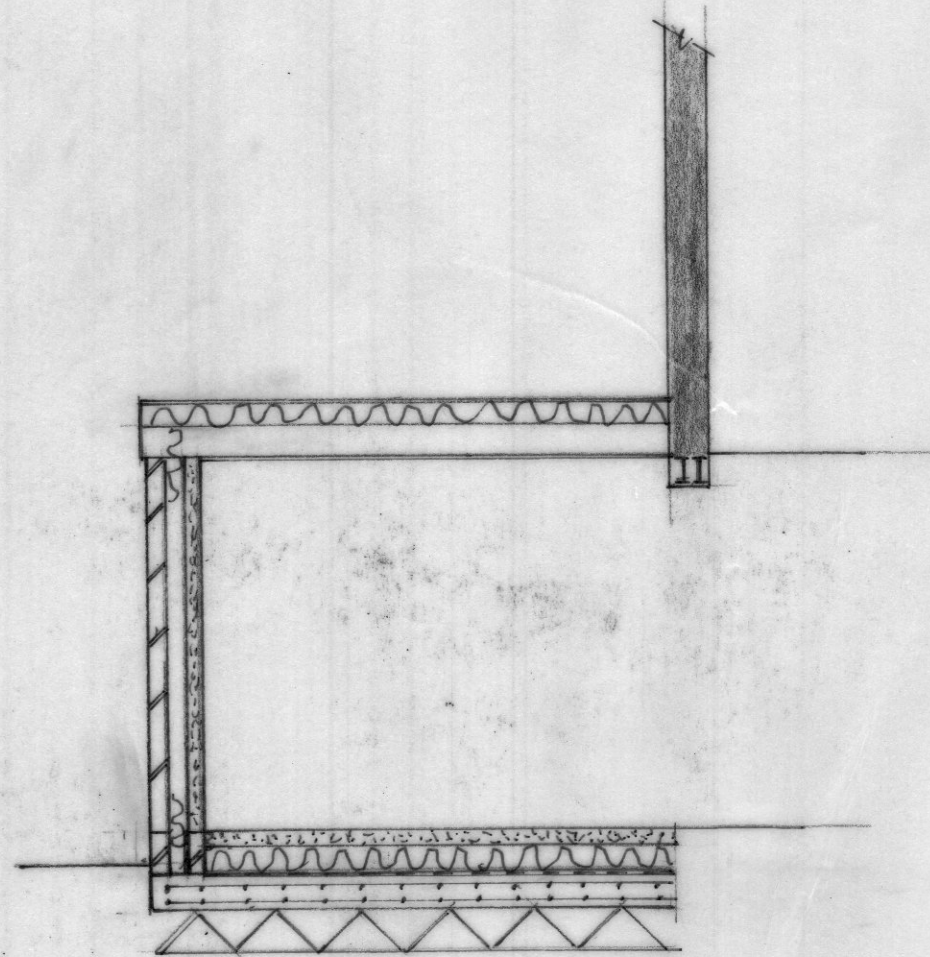

SECTION A-A