

Unit 3,  
 Sovereign Business Park  
 Albert Drive  
 Burgess Hill  
 West Sussex  
 RH15 9TY  
 01444 480444  
 www.pdp.services

**88.305 kWp**

203 x Jinko 435W Panels


Solis 80 kW Inverter  
 &  
 Export Power Manager

Orientation 191 & 101

Pitch 5 Degrees  
 MCS Zone 2  
 Kk Value 960.61

Estimated Generation  
 83,130 kWh's / Year

2% Shading

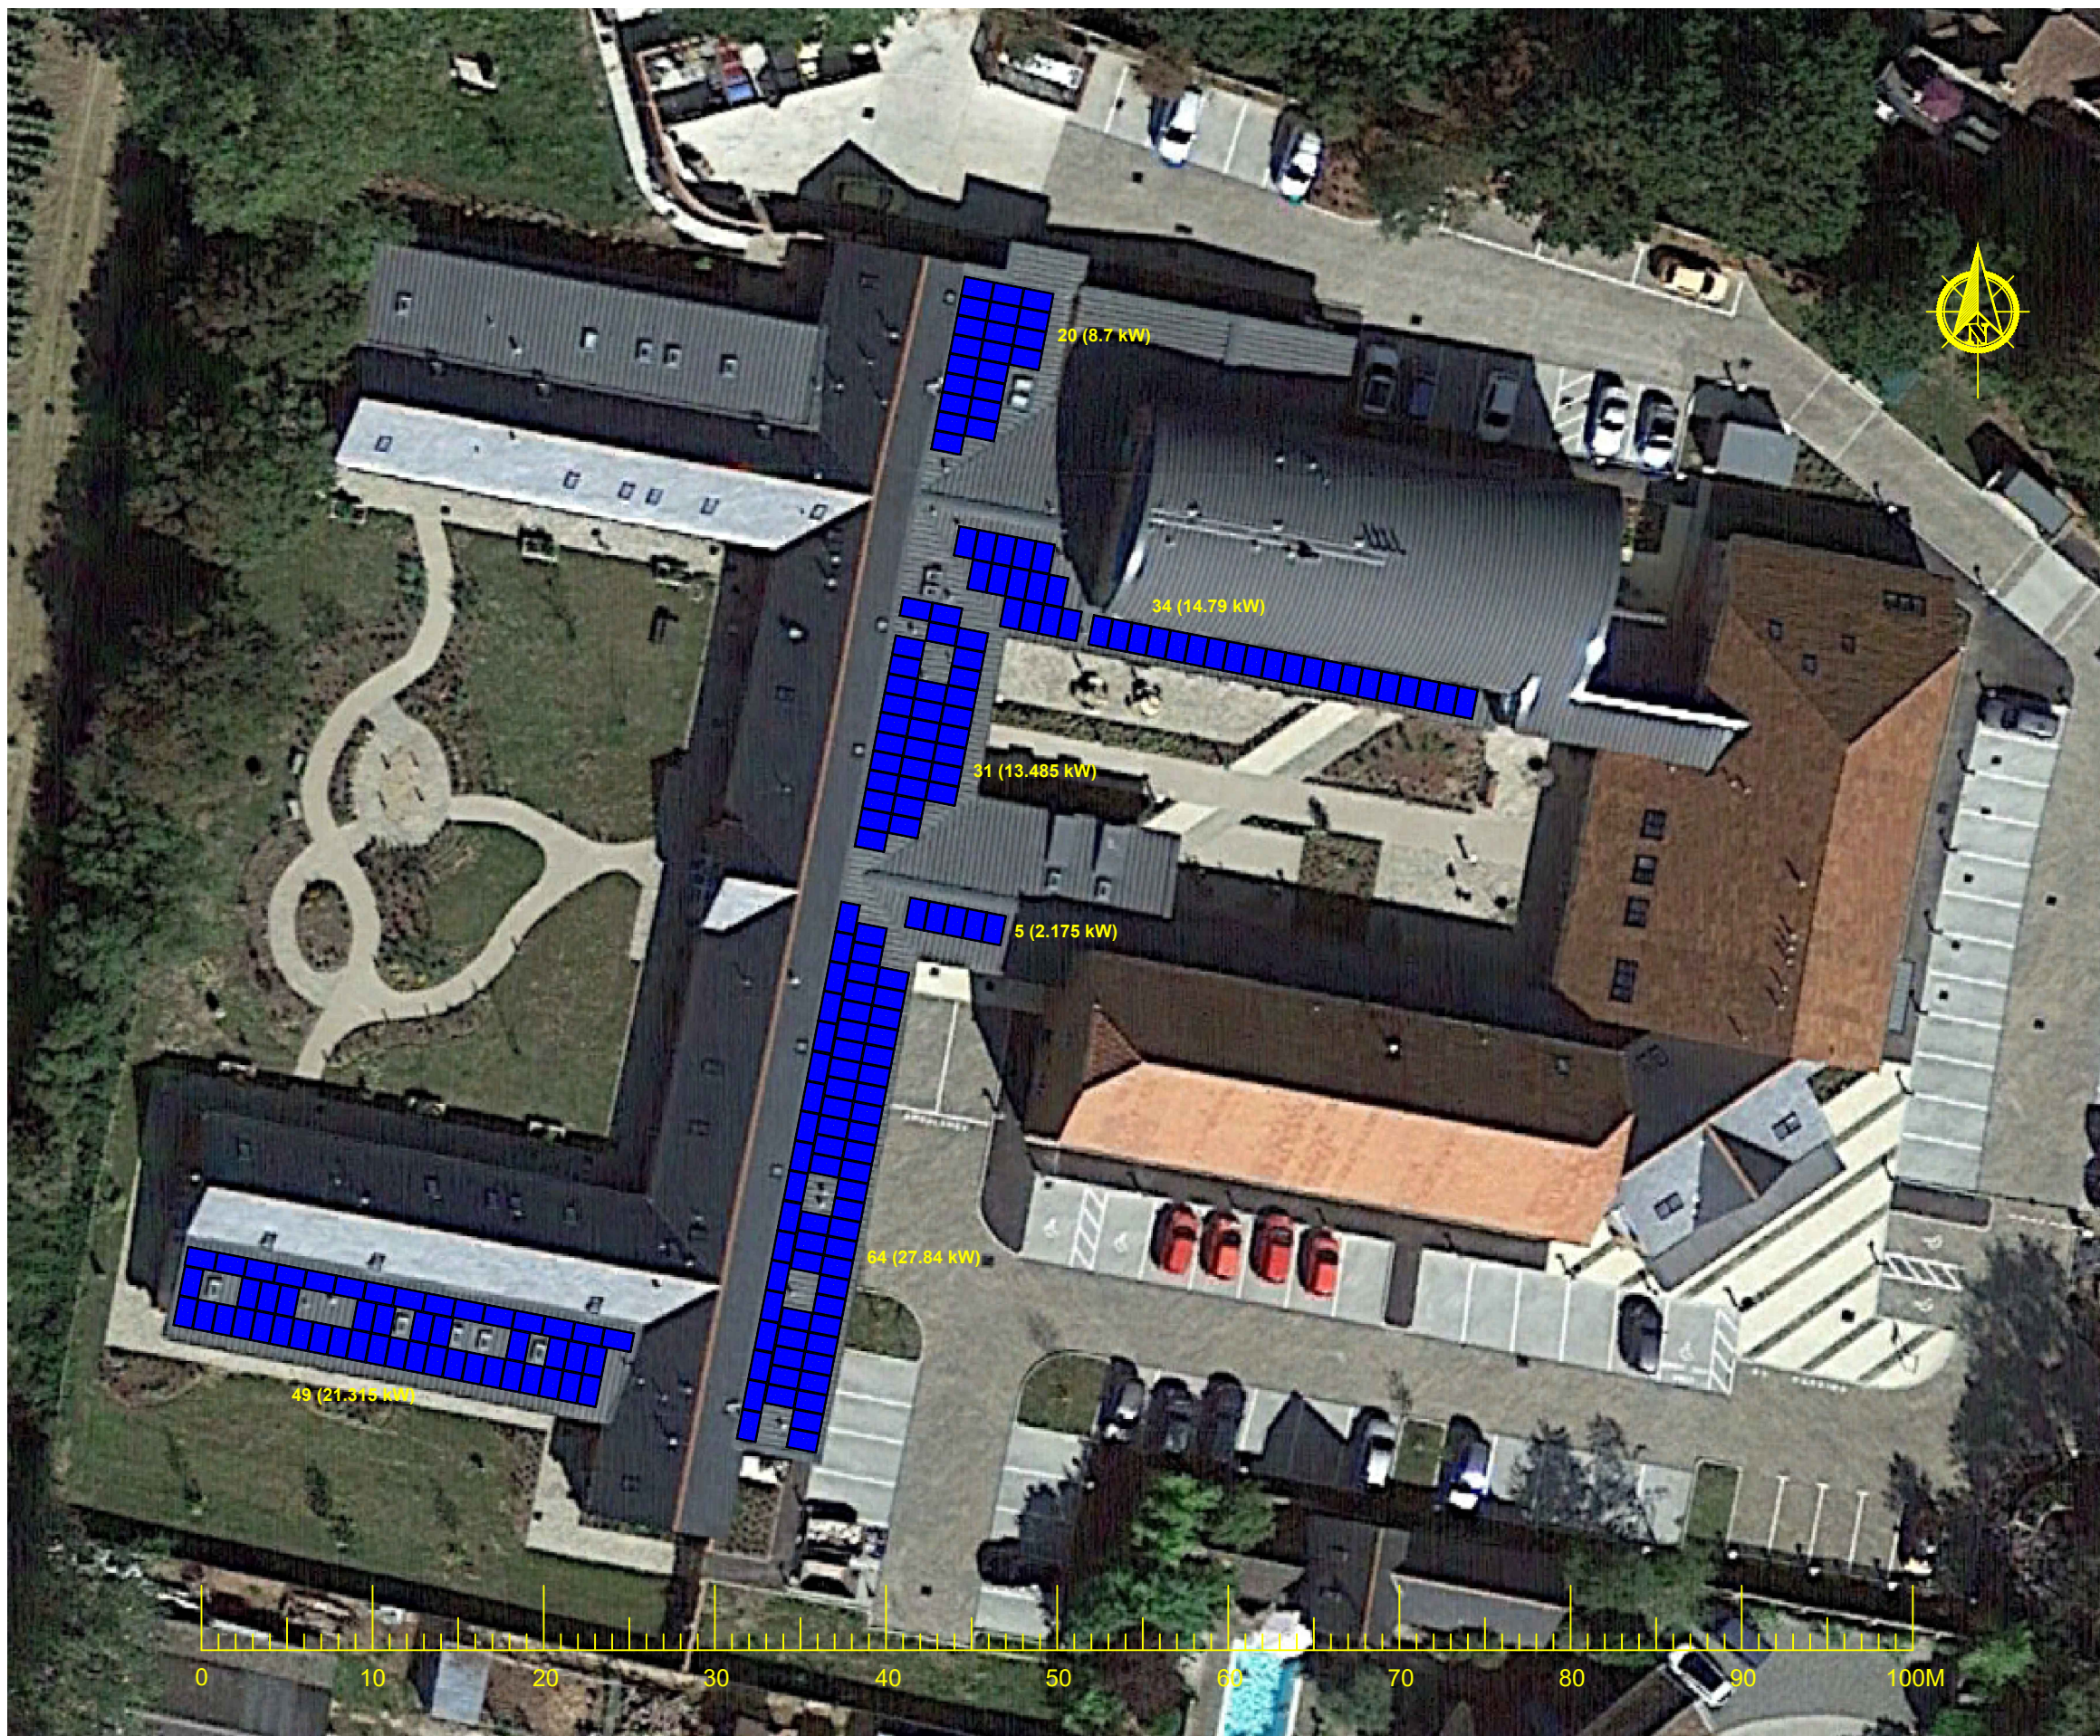

1 Scale Bar 13/12/2023

Rev.	Reason.	Date.
Scale		1:400 @ A3
Drawn By		MM
Date		08/11/2023

St Wilfrid's Hospice  
 Walton Lane  
 Bosham  
 Chichester  
 PO18 8QB