



1

4




A D C
analysis
design
consultants

23 DOWNVIEW CLOSE
STOCKS LANE
EAST WITTERING
MR. B. PRATT
NEW EXTENSION
EXISTING PHOTOS
NTS
4401.01 PL04

2



3

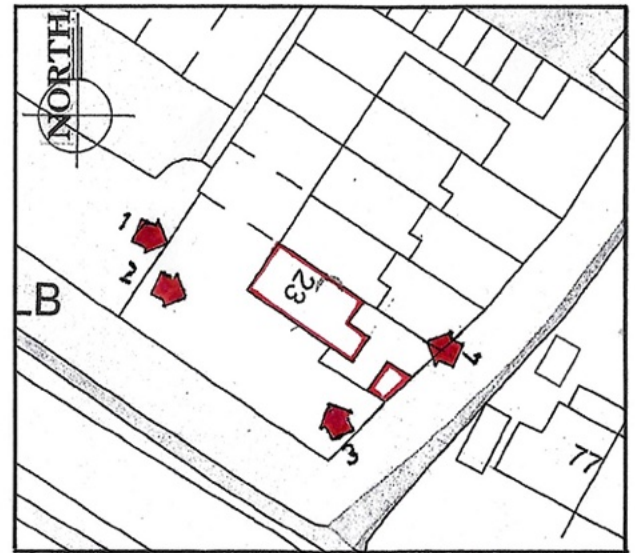

LOCATION