



NORTH

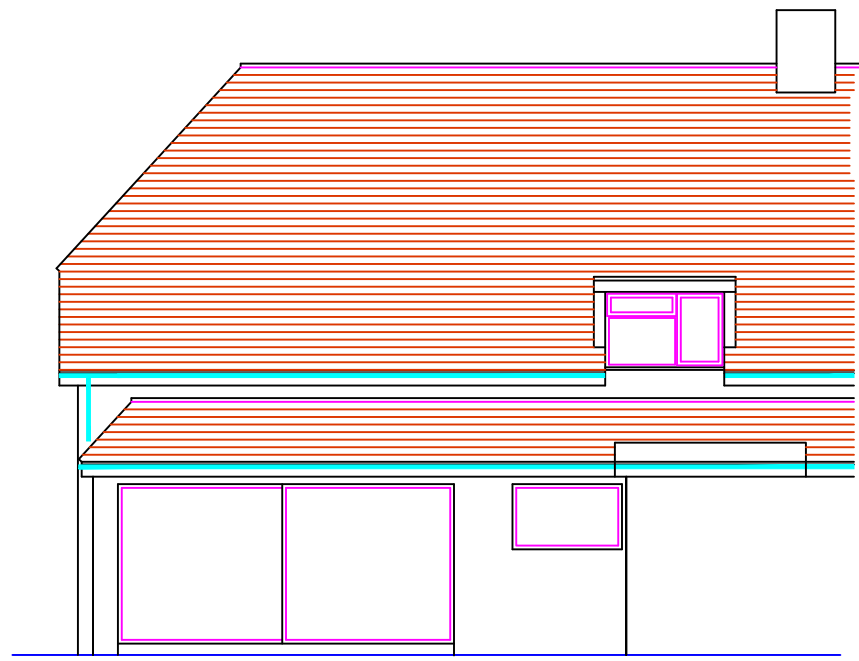


WEST

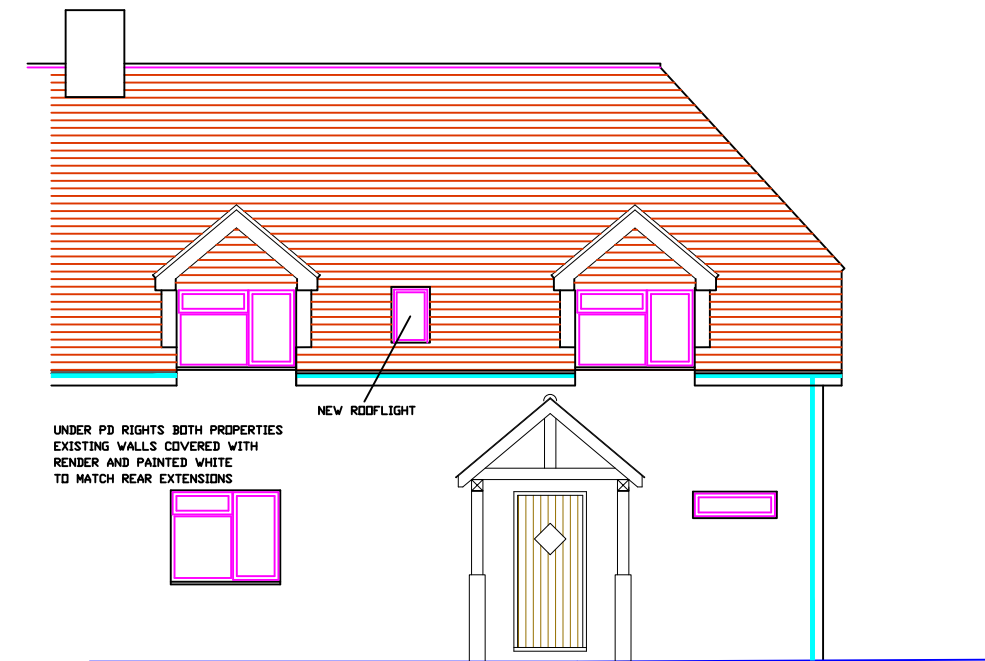


EAST

UNDER PD RIGHTS BOTH PROPERTIES
EXISTING WALLS COVERED WITH
RENDER AND PAINTED WHITE
TO MATCH REAR EXTENSIONS


NEW ROOFLIGHT

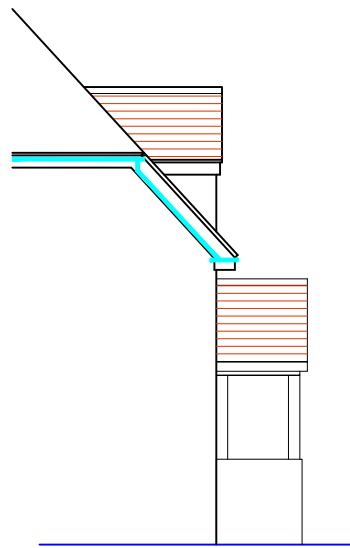

SOUTH [PART]

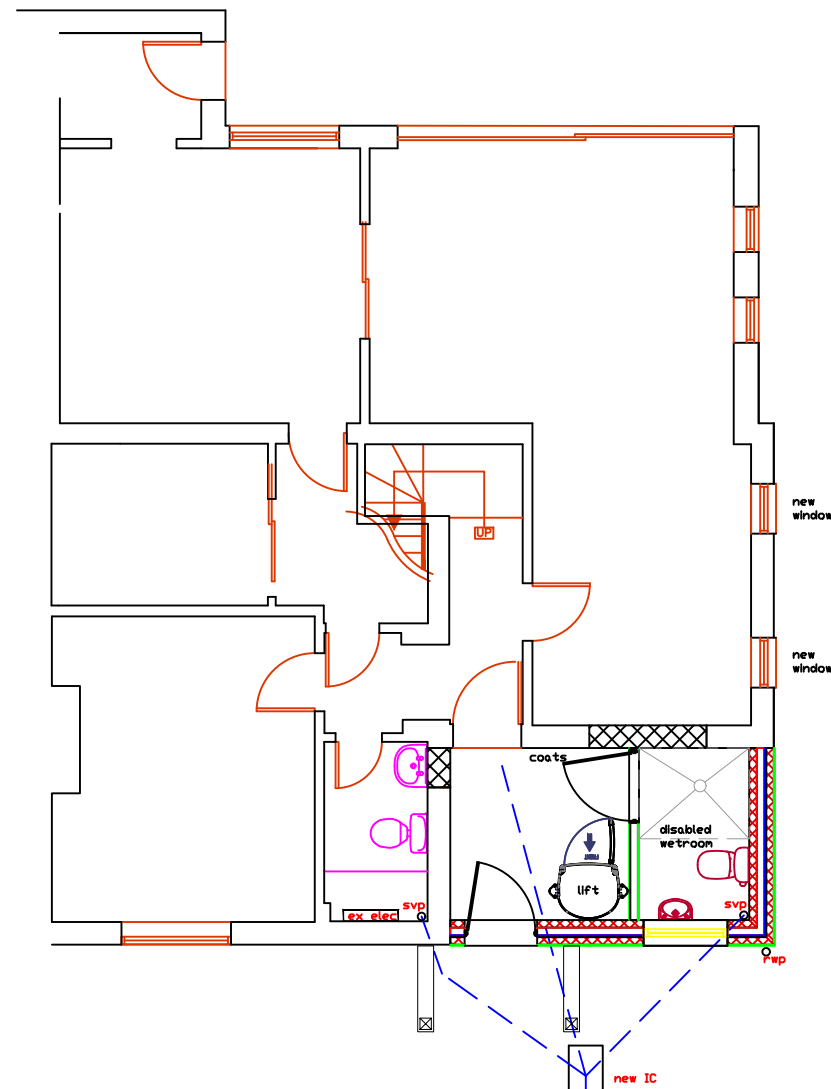

GROUND

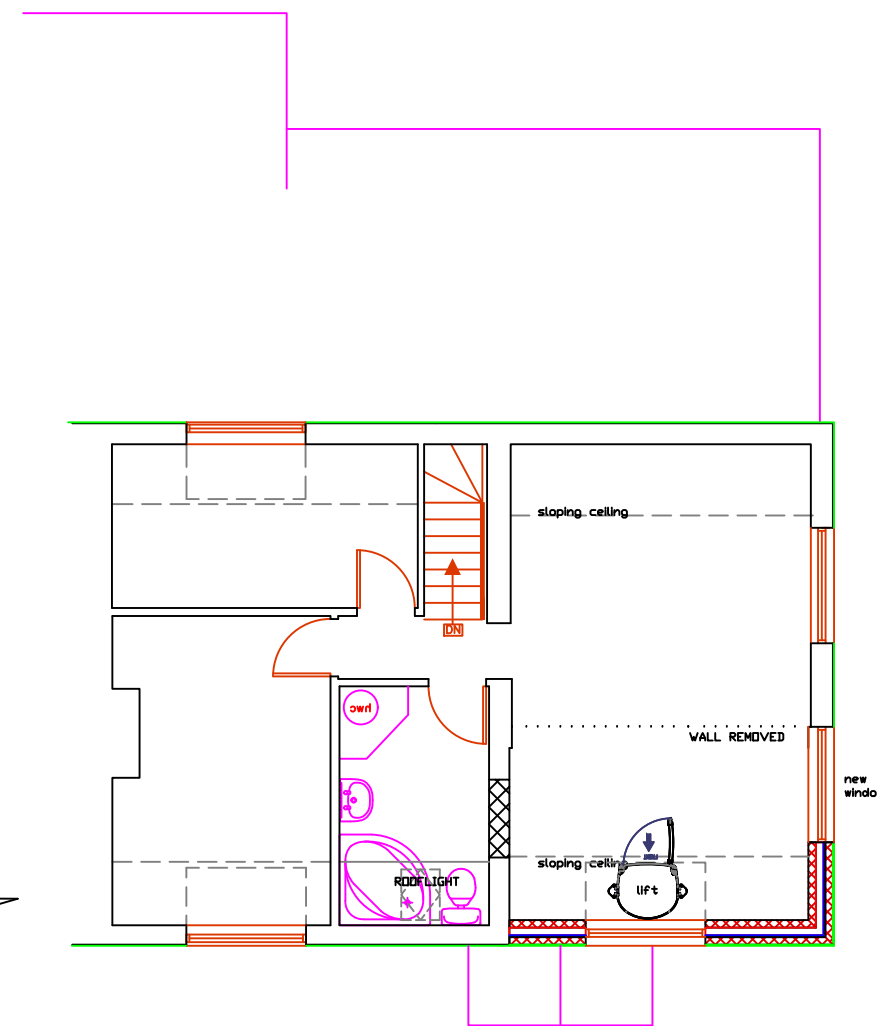

FIRST

