


Existing Ground Floor



Proposed Ground Floor

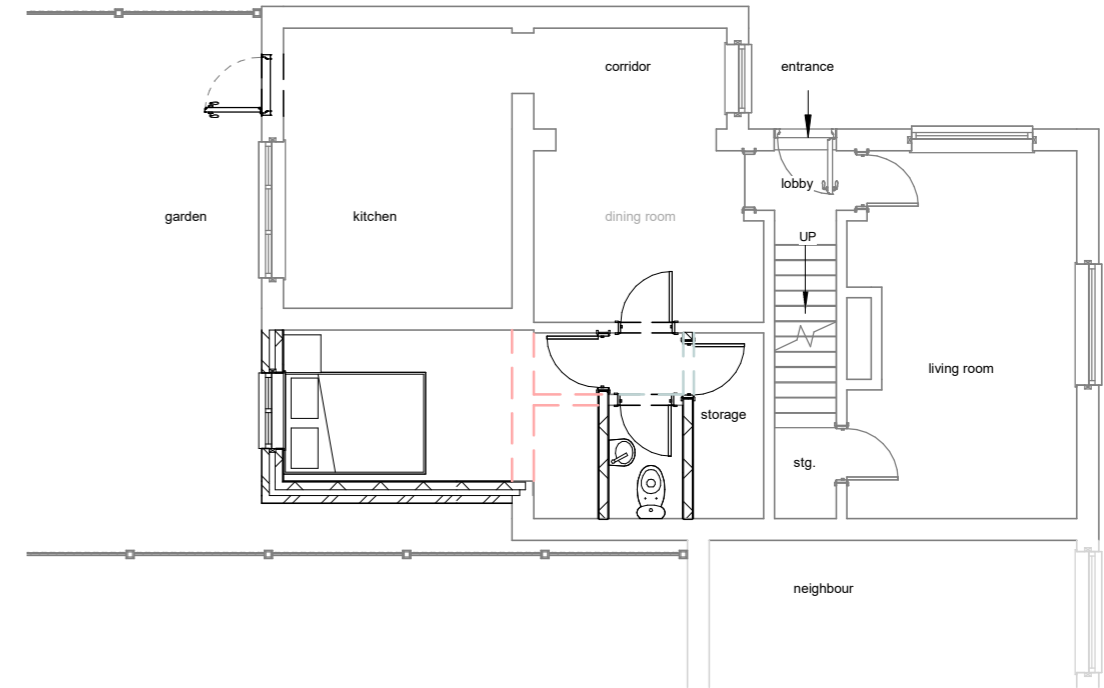

1:500		50
1:200		20
1:100		10
1:50		5

All measurement to be checked on site prior to any comment

Parkers Design Limited - The Studio @ 90, PO9 2PR

www.pexd.co.uk - info@parkersdesign.com - 07776 008822

PROJECT
14 Oving Terrace Oving Road
PO19 7ES

CLIENT
Atkins

Date Issue Date Scale (@ A3) 1 : 100

SHEET
Ground Floor

Drawn by	SW	DRAWING NUMBER	REV
Checked by	SR	P 1	