


Existing First Floor

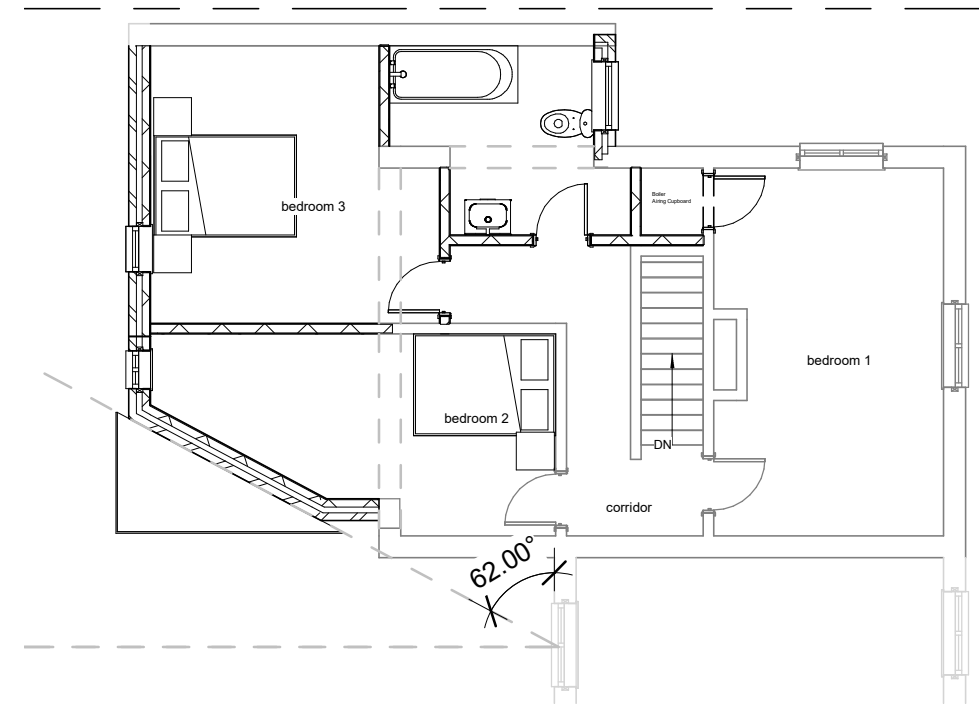

Proposed First Floor



1:500		50
1:200		20
1:100		10
1:50		5

All measurement to be checked on site prior to any comment

Parkers Design Limited - The Studio @ 90, PO9 2PR

www.pexd.co.uk - info@parkersdesign.com - 07776 008822

PROJECT 14 Oving Terrace Oving Road
PO19 7ES

SHEET First Floor

CLIENT				Atkins	
Date	Issue Date	Scale (@ A3)	1 : 100		
Drawn by	SW	DRAWING NUMBER	REV		
Checked by	SR	P 2			