

DO NOT SCALE FROM THIS DRAWING. ALL DIMENSIONS ARE TO BE CHECKED ON SITE. THIS DRAWING IS TO BE READ IN CONJUNCTION WITH ALL CONSULTANTS INFORMATION.

©THIS DRAWING IS THE COPYRIGHT OF SMITH GROUP (KENT) LIMITED AND SHOULD NOT BE COPIED OR REPRODUCED WITHOUT WRITTEN CONSENT. ALL RIGHTS RESERVED.



info@smithgroupuk.co.uk  
01304 351 445  
www.smithgroupuk.co.uk

**GENERAL NOTES:**

- WALLS TO BE CONSTRUCTED
- WALLS TO BE DEMOLISHED
- WALLS TO BE RETAINED

REV	DATE	DESCRIPTION



PROJECT:  
**34 WILSON AVENUE, DEAL**

DESCRIPTION:  
GARAGE CONVERSION FOR ANCILLARY USE


DRAWING TITLE:  
EXISTING AND PROPOSED FLOOR PLANS

SCALE: **1:50 @ A3** DRAWN BY: **TS**

DATE DRAWN: **FEB 2024** CLIENT: **LV**



STATUS:  
**PLANNING**

DRAWING NUMBER: **24.126.002.A3.PL** REVISION:

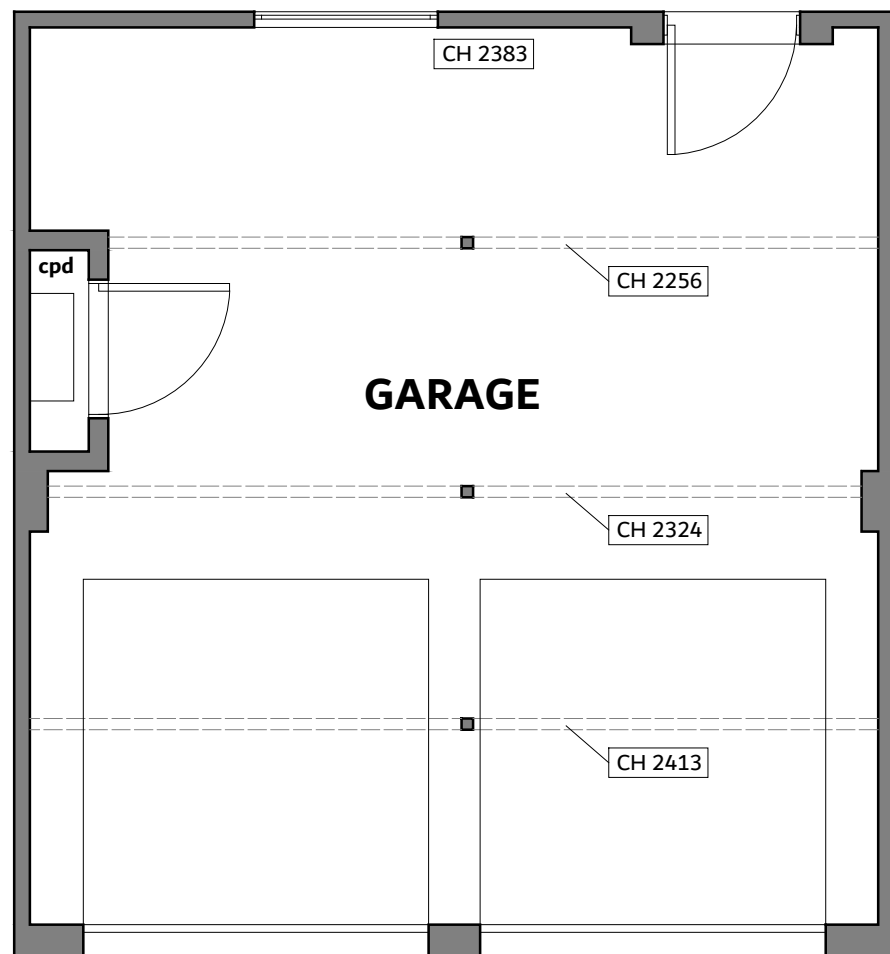

**EXISTING GROUND FLOOR PLAN**

1:50 @ A3

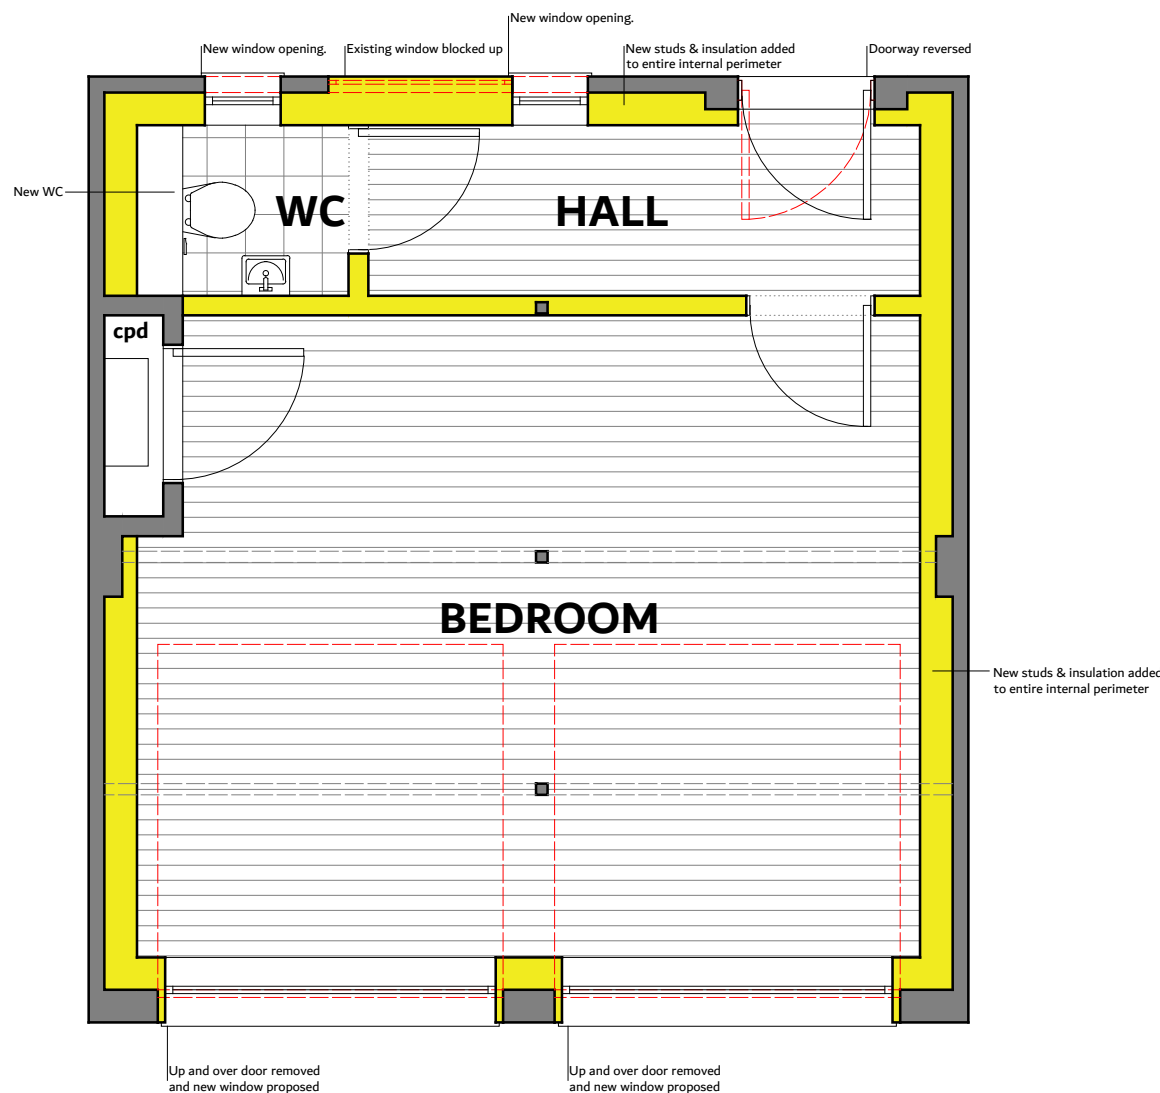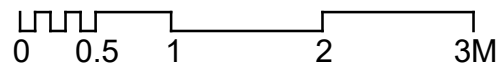

**PROPOSED GROUND FLOOR PLAN**

1:50 @ A3

