


January 9, 2024


McCANN - KITCHEN - DRY INSTALL

OS SAILSBURY PORCELAIN  
MOULDED PLINTHS  
CLASSIC CORNICE  
H1146 CARCASES  
STD PLINTH AT SINK  
30mm QUARTZ WORKTOP AND TABLE TOP

1. S/OVEN
2. COMBI OVEN
3. 60CM INTEG D/WASHER
4. 60CM INDUCTION VENTIBNG HOB (RECIRCLATING)
5. INTEG LARDER FRIDGE
6. INTEG LARDER FREEZER
7. FLIP BACK SOCKET
8. QUOOKER BOILING TAP
9. PULL-OUT BIN

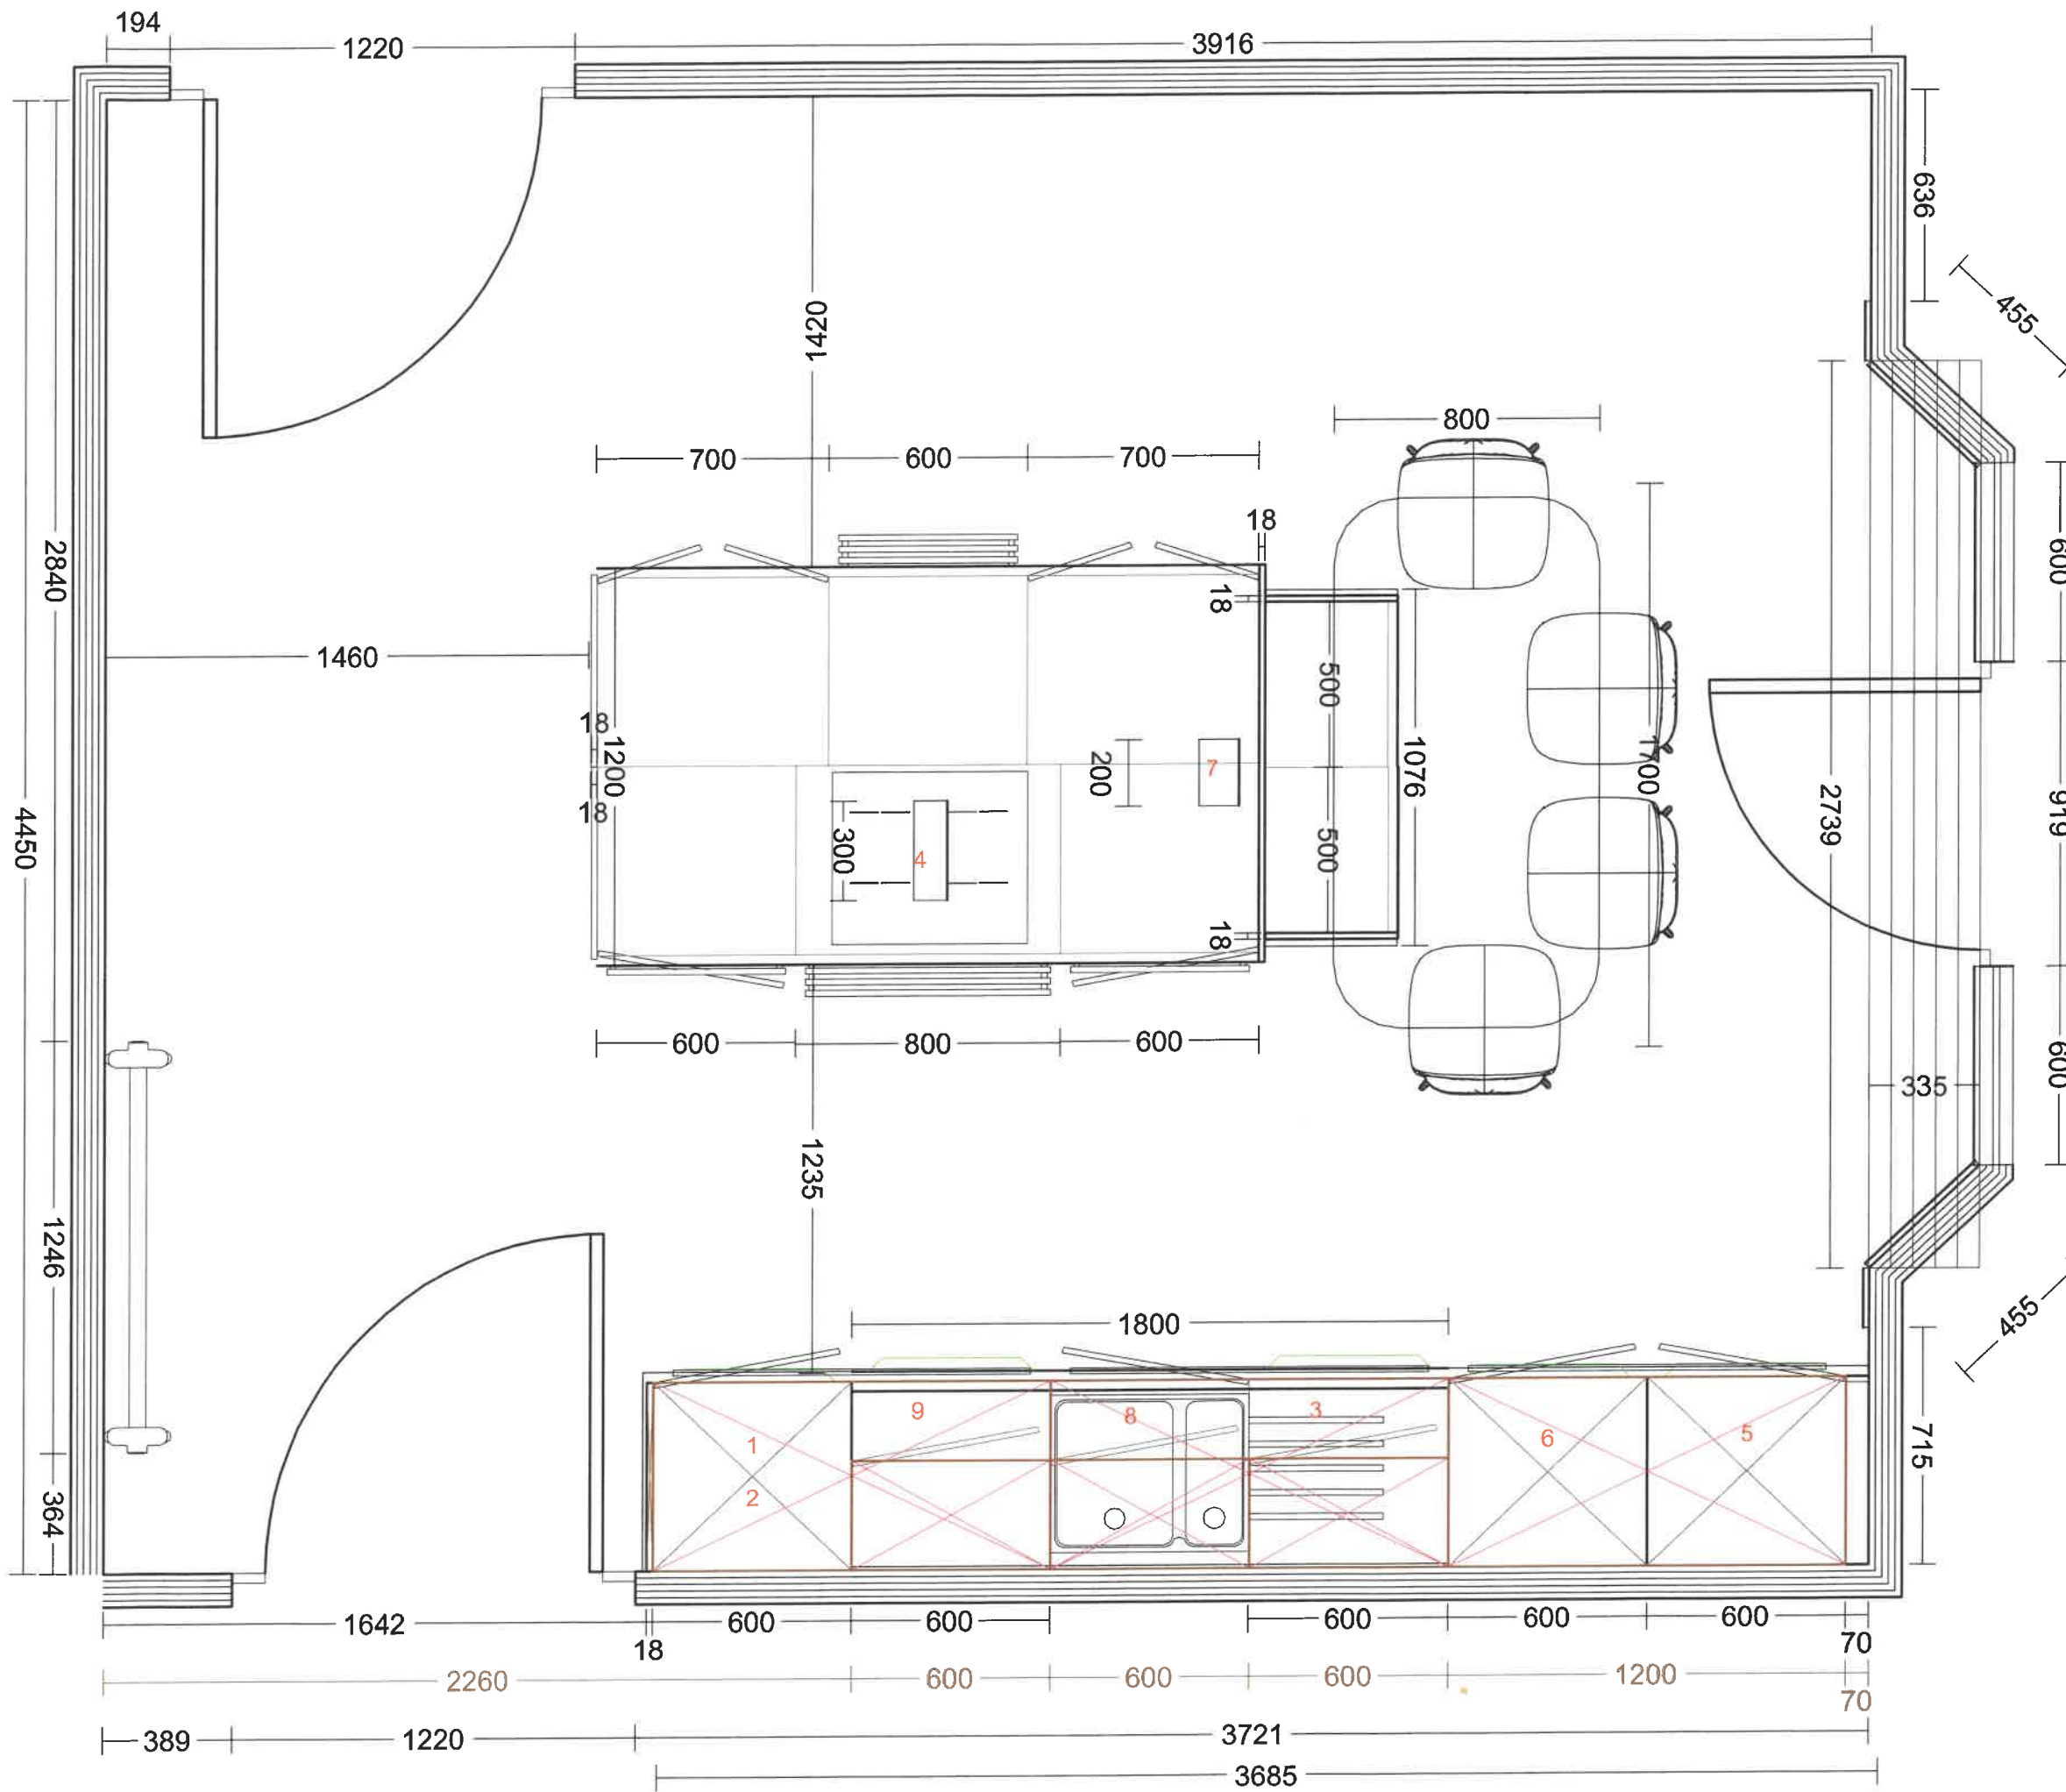

3 x RECESSED SPOT LIGHTS IN FLY OVER PANEL  
3 x RECESSED SPOT LIGHTS IN UNDER WALL UNIT PANEL

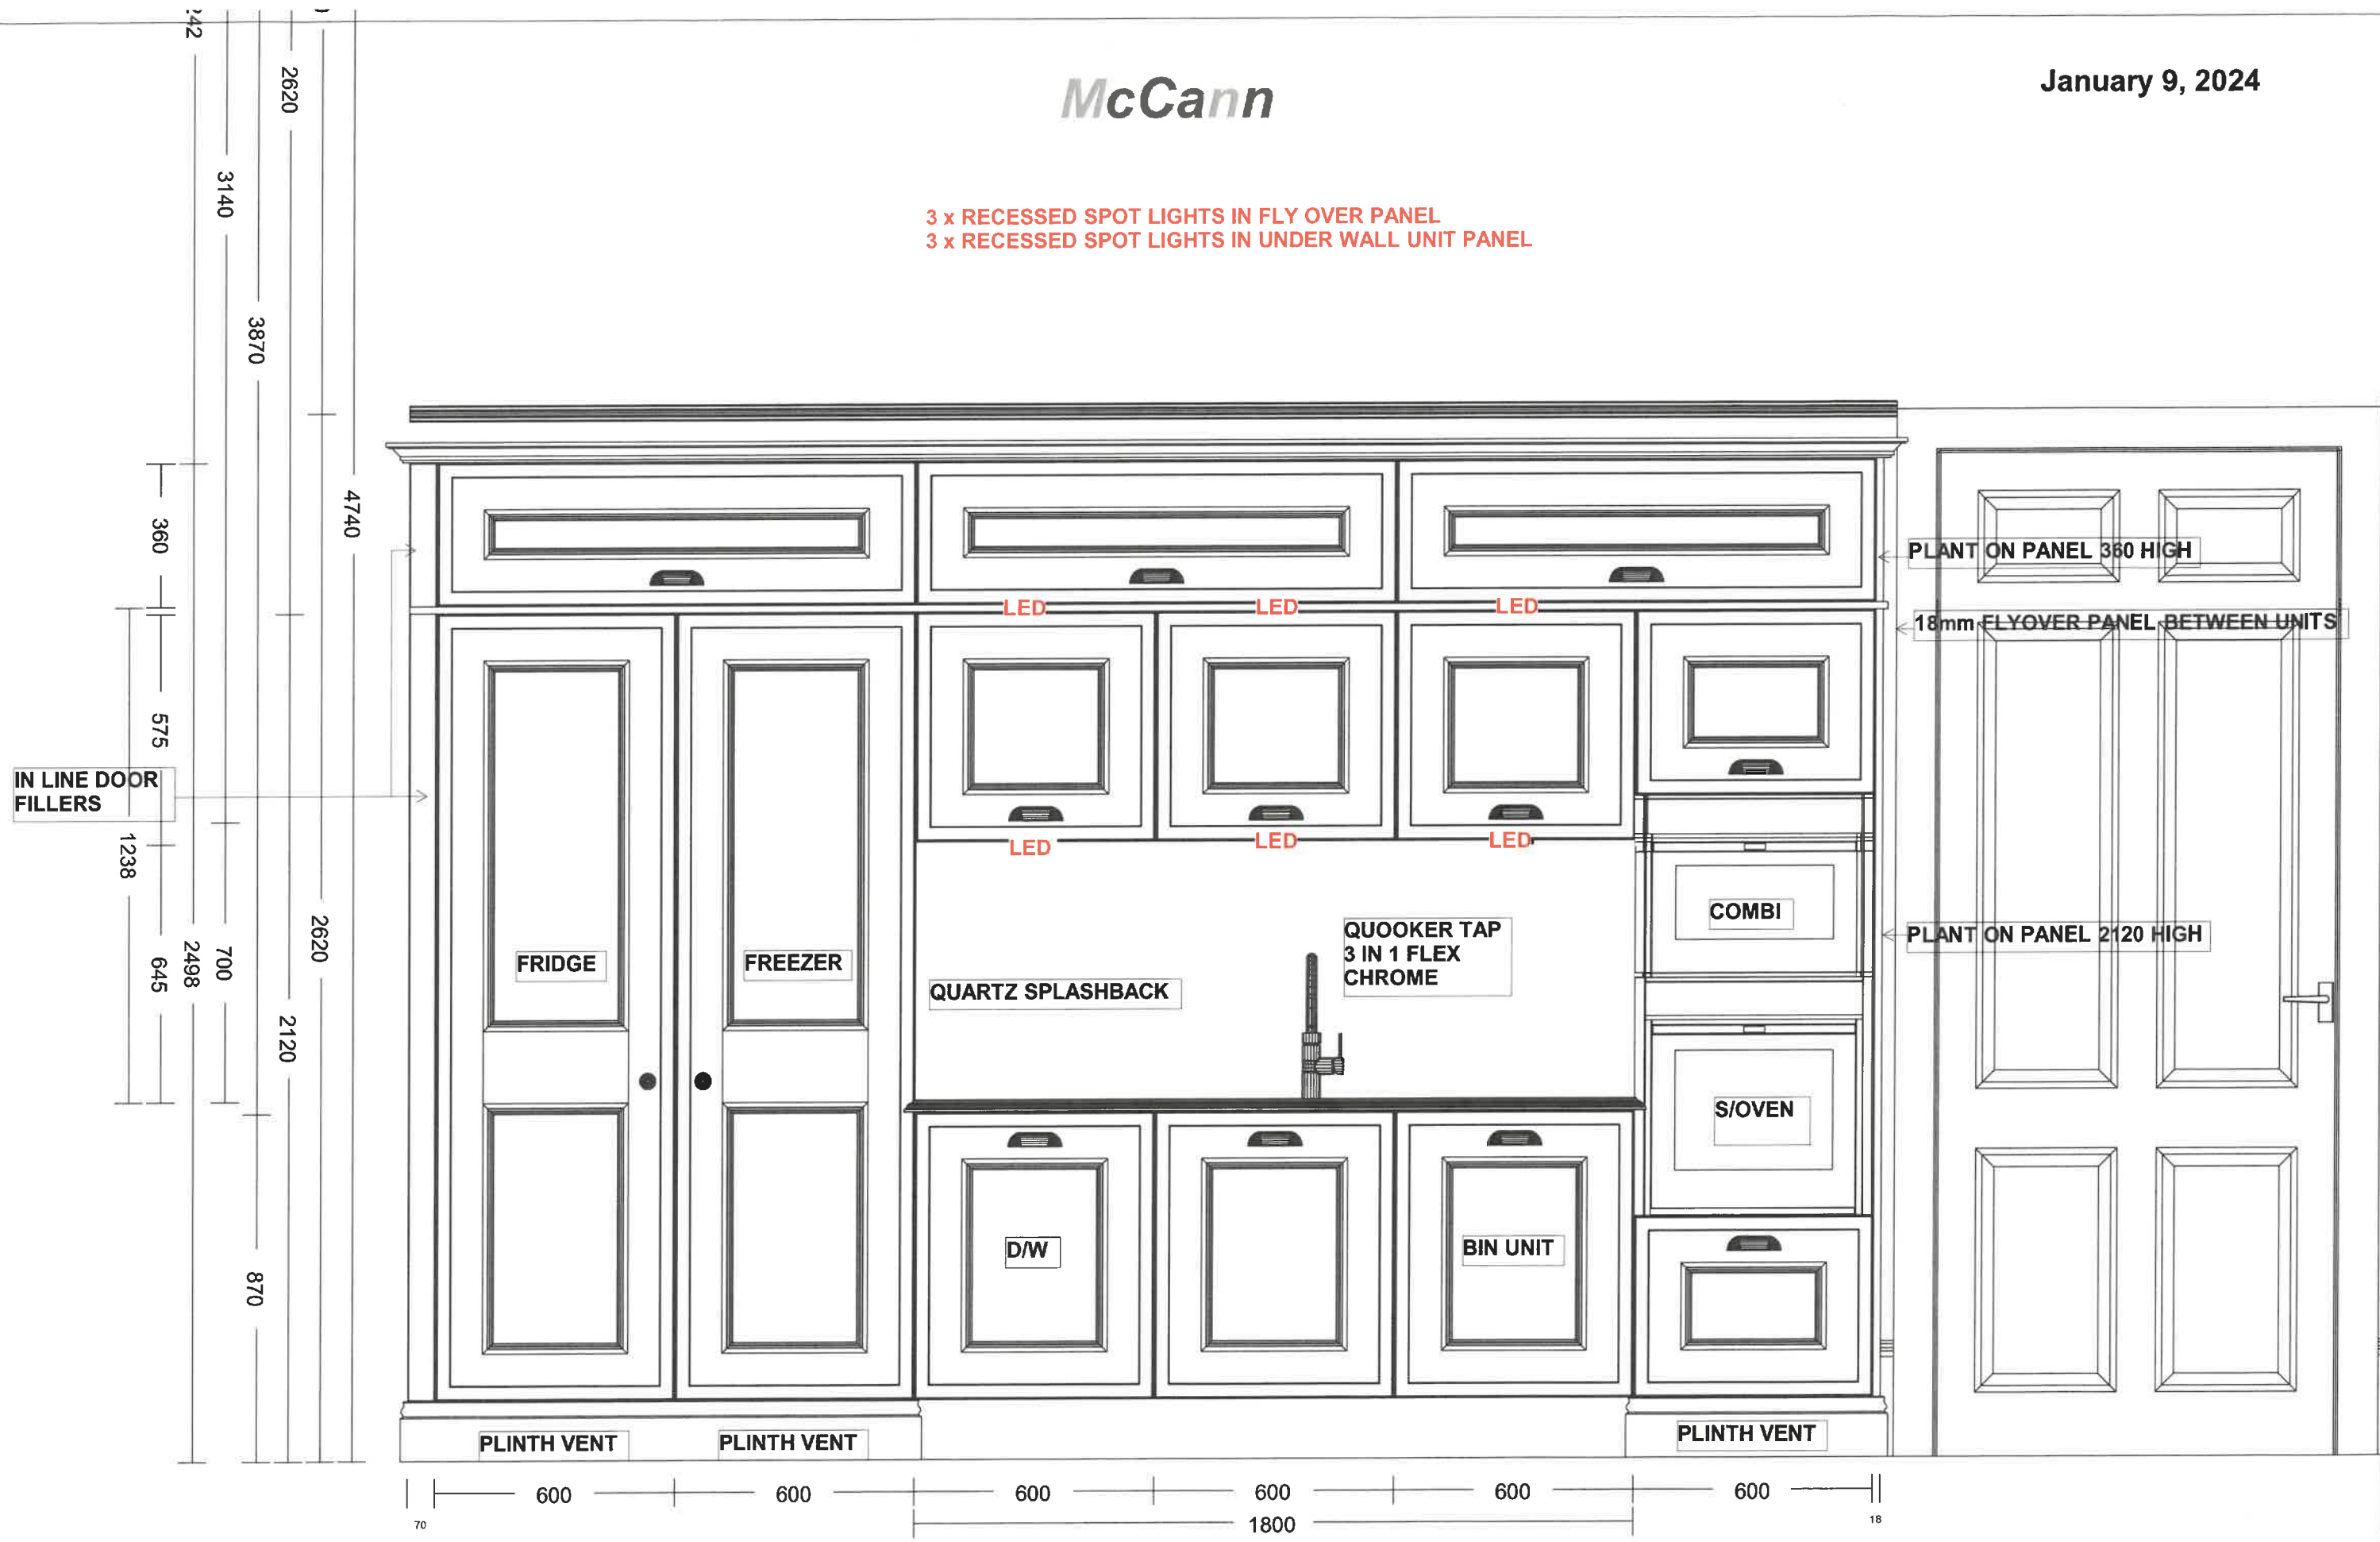

30mm QUARTZ WORKTOP WITH WATERFALL EDGE DETAIL

